
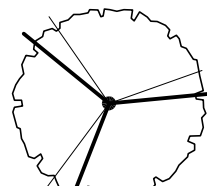
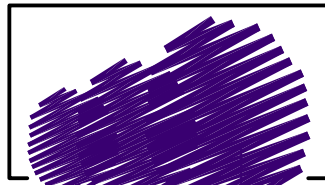


SCHEDULE NOTE - QUANTITIES ARE PROVIDED FOR CONTRACTOR'S CONVENIENCE ONLY. CONTRACTOR IS TO VERIFY ALL QUANTITIES. CONTRACTOR SHALL ALSO VERIFY THAT ALL SHRUBS SHOWN ON THE PLANS ARE SHOWN SHOWN ON SCHEDULE AND SHALL REPORT ANY DISCREPANCIES TO THE LANDSCAPE ARCHITECT BEFORE BIDDING.

PLANT SCHEDULE					
TREES	QTY	BOTANICAL NAME	COMMON NAME	SIZE	CONTAINER
	8	Acer truncatum x platanoides 'JFS-KW187' TM	Urban Sunset Maple	2' Cal.	B4B
	9	Malus x 'JFS-KW207' TM	Sparkling Sprnte Crabapple	2' Cal.	B4B
SHRUBS	QTY	BOTANICAL NAME	COMMON NAME	SIZE	CONTAINER
	20	Aralia cordata 'Sun King'	Sun King Japanese Spikenard	5 gal.	Container
	52	Aronia melanocarpa Uconnam I 65	Low Scape Mound Chokeberry	5 gal.	Container
	14	Berberis thunbergii 'Kobold' TM	Kobold Japanese Barberry	5 gal.	Container
	30	Berberis thunbergii 'Orange Rocket'	Orange Rocket Barberry	5 gal.	Container
	28	Berberis thunbergii 'Tiny Gold'	Tiny Gold Japanese Barberry	2 gal.	Container
	53	Cornus sericea 'Kelsey'	Kelsey Dogwood	5 gal.	Container
	16	Genista lydia	Spanish Gorse	5 gal.	Container
	44	Juniperus communis Alpine Carpet	Alpine Carpet Juniper	5 gal.	Container
	6	Perovskia atriplicifolia 'Denim 'n Lace'	Denim 'n Lace Russian Sage	5 gal.	Container
	15	Philadelphus coronarius 'SMNPVG' TM	Illuminati Tower Mockorange	5 gal.	Container
	11	Prunus besseyi 'Pawnee Buttes'	Sand Cherry	5 gal.	Container
	16	Prunus laurocerasus 'Chestnut Hill'	Chestnut Hill English Laurel	5 gal.	Container
	6	Rhamnus frangula 'Fine Line'	Fine Line Buckthorn	5 gal.	Container
ANNUALS/PERENNIALS	QTY	BOTANICAL NAME	COMMON NAME	SIZE	CONTAINER
	14	Anemone x hybrida 'Hononnie Jobert'	Hononnie Jobert Japanese Anemone	1 gal.	Container
	64	Hemerocallis x 'Stella de Oro'	Stella de Oro Daylily	1 gal.	Container
	15	Salvia nemorosa 'East Friesland'	East Friesland Perennial Sage	1 gal.	Container
	14	Salvia nemorosa 'Pink Profusion'	Pink Profusion Meadow Sage	1 gal.	Container
GRASSES	QTY	BOTANICAL NAME	COMMON NAME	SIZE	CONTAINER
	110	Calamagrostis x acutiflora 'Karl Foerster'	Feather Reed Grass	1 gal.	Container
	10	Chasmanthium latifolium	Northern Sea Oats	1 gal.	Container
	38	Pennisetum alopecuroides 'Tift H18'	Praline Stenle Fountain Grass	1 gal.	Container



MISC		
		Kentucky Bluegrass Sod
		Concrete Mowstrip - Refer to L101 Mowstrip Dimension Plan
		Install 3" depth 3/4" - 1 1/4" washed Southtown Cobble (Utah Landscape Rock). Install over DeWitt 4.1 oz. Weed Barrier.
		3" depth Gray 1/8" minus crushed Chat. No weed barrier required
		Install 3" depth 3/4" - 1 1/4" washed, crushed Soma (Utah Landscaping Rock). Install over DeWitt Pro-5 Weed Barrier.
		2'-6" to 5' boulders from Brown's Canyon Quarry. Submit Sample To Landscape Architect For Approval. 20% 2'-6" Boulders 30% 3' Boulders 30% 3'-6" Boulders 10% 4' Boulders 10% 5' Boulders Percentages are by quantity not weight
NOTES:		1. See details and specifications for additional information.

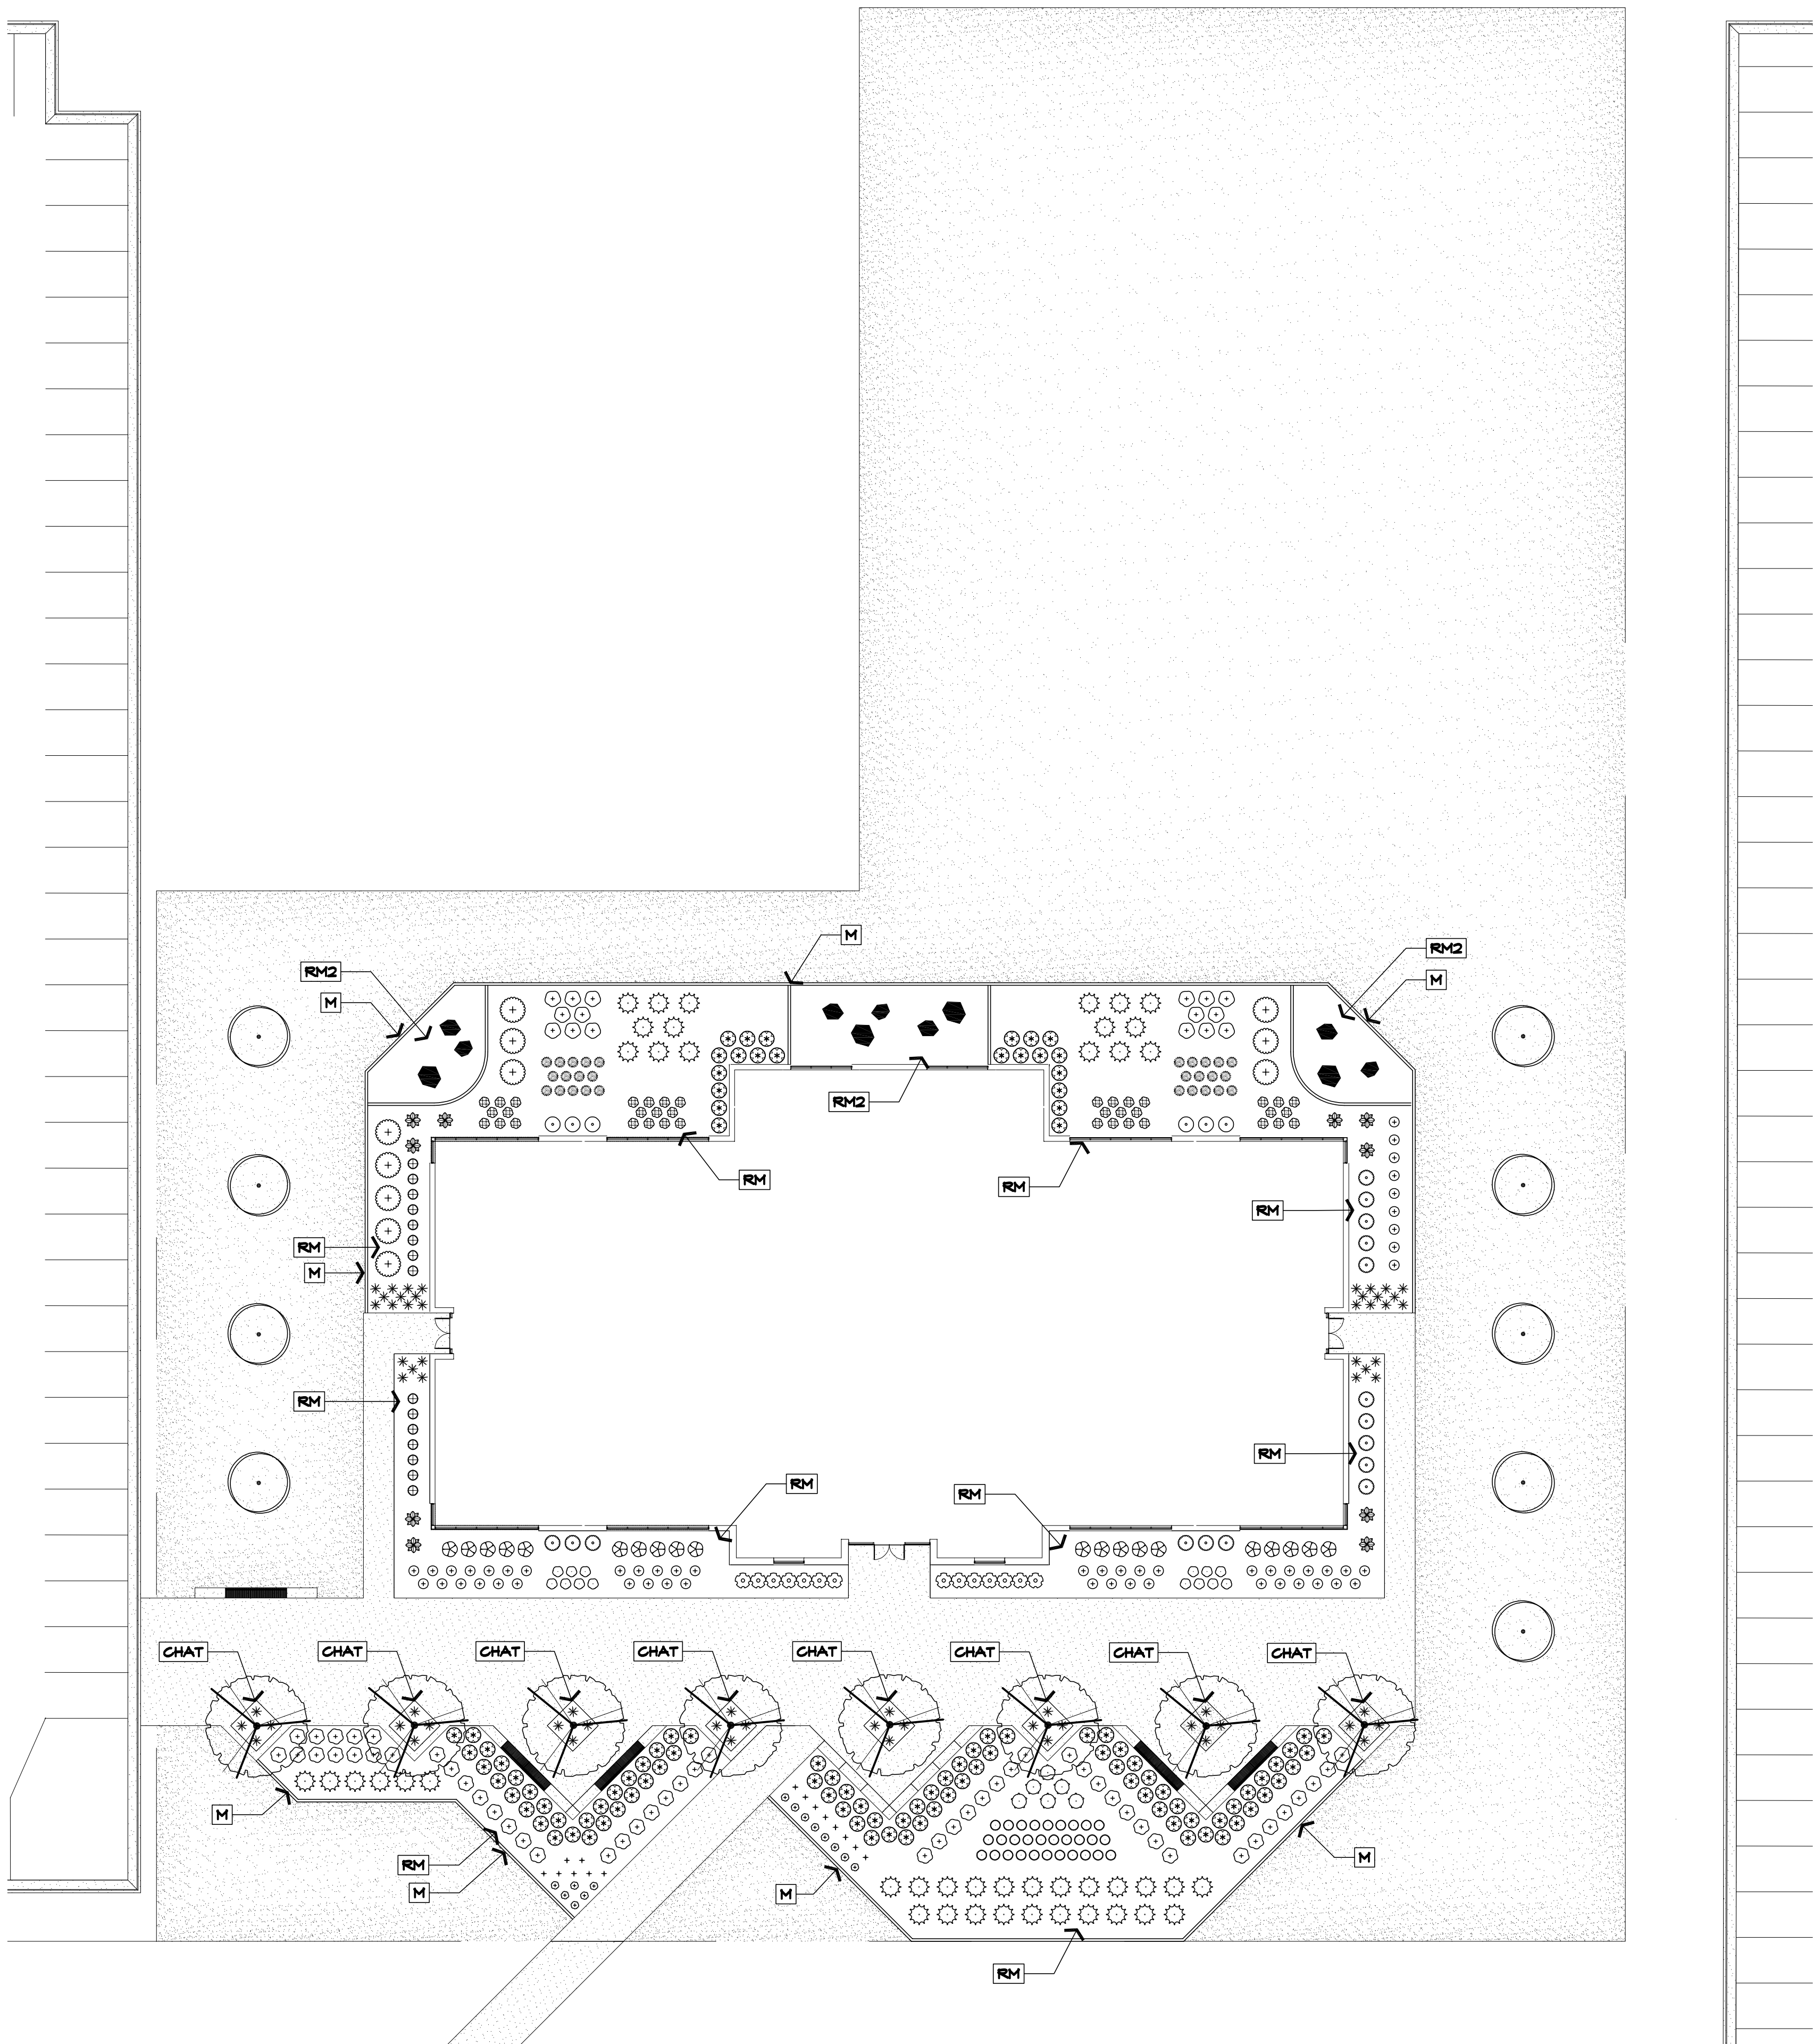

E. A. Lyman
Landscape Architecture
Land Planning
Urban Design

8188 South Highland Dr. D7
Sandy, Utah 84093
Telephone: 801.943.6564
E-mail: eri@ealyman.com

Architect / Engineer:

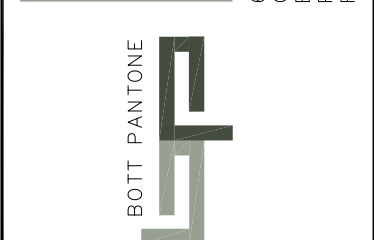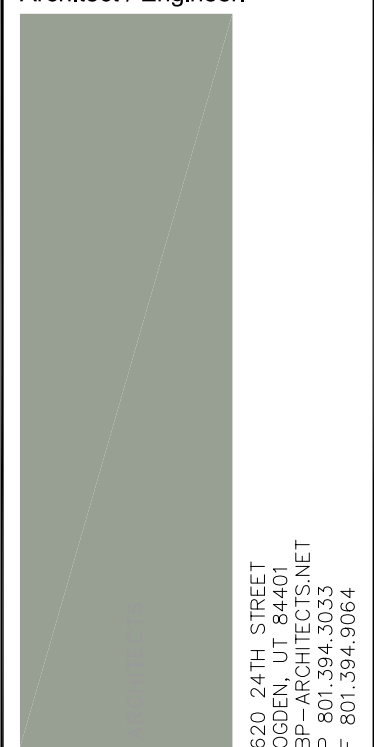

Stamp:

TAYLOR SENIOR
SEMINARY

Project for:
THE CHURCH OF
JESUS CHRIST
OF LATTER-DAY SAINTS

Mark	Date (x/y)	Description

Project Number:
XX
Plan Series:
--
Property Number:
XX

Sheet Title:
PLANTING
PLAN

Sheet:
L101