


TYPICAL ROAD SECTION  
 NOT TO SCALE

106-4-2.6 Curb, gutter, and sidewalk may be deferred to a later time by recording a Deferral Agreement.

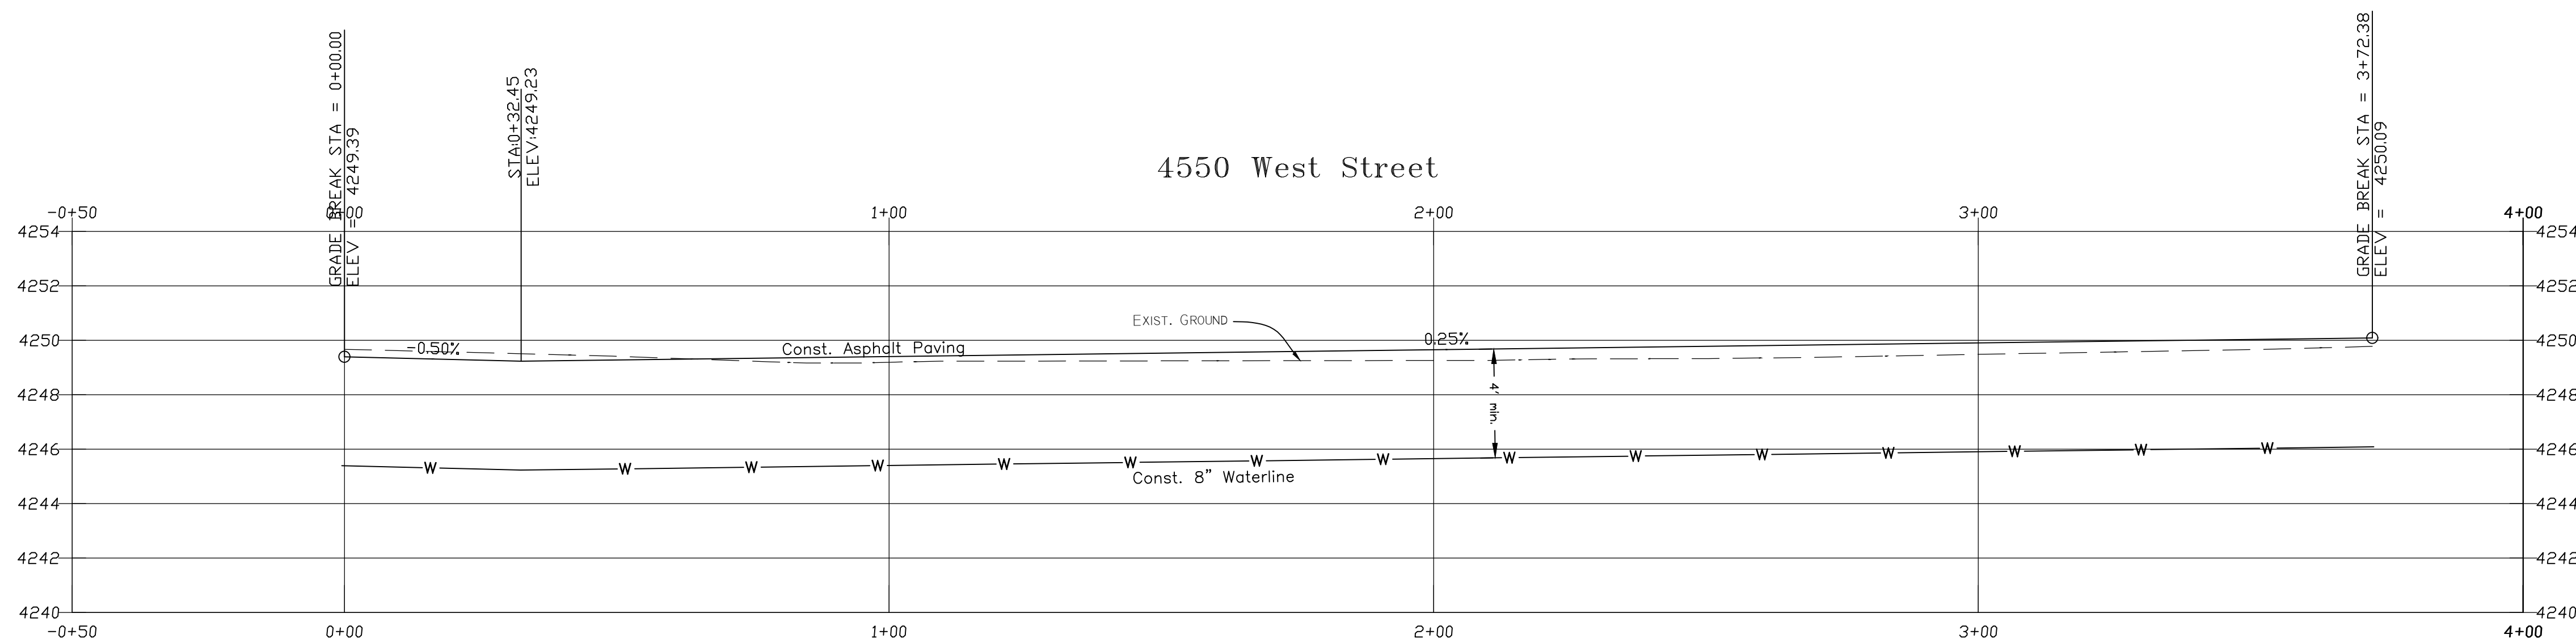

**Landmark Surveying, Inc.**  
 A Complete Land Surveying Service  
 www.LandmarkSurveyUtah.com

4646 South 3500 West - #A-3  
 West Haven, UT 84401  
 801-731-4075

**CLIENT: Ken Iverson**  
 Address: 2832 S. 4550 W Taylor UT 84401

DAISY ESTATES SW 1/4 of Section 32, Township 6 North, Township 7 North, Range 1 East, Salt Lake Base and Meridian.	DRAWN BY: TDK
Revisions:	CHECKED BY: TDK
	DATE: 12/1/2022
	FILE: 4346

SHEET  
1 of 1

**Road Plan & Profile**