



(C) SECTION 900 SOUTH

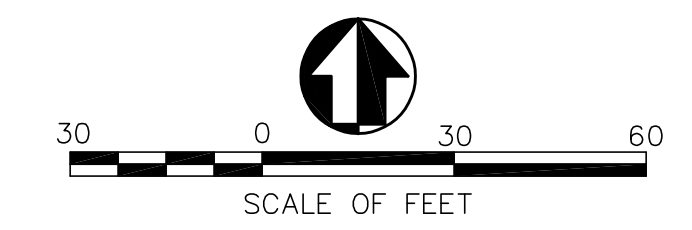

LEGEND

- 29 28 = SECTION CORNER & SECTION LINE
- 32 53 =
- = BOUNDARY LINE
- = RIGHT OF WAY LINES
- = ADJOINING PARCELS DEED LINES
- = EXISTANT FENCE LINES
- = PUBLIC UTILITY EASEMENT
- = EXISTING 8" WATER LINE (8 w)
- = ROAD CENTER LINE
- = EXISTING EDGE OF ASPHALT
- = EXISTING SEWER (ss)
- = PROPOSED WATERLINE (w)
- = EXISTING DITCH FLOWLINE

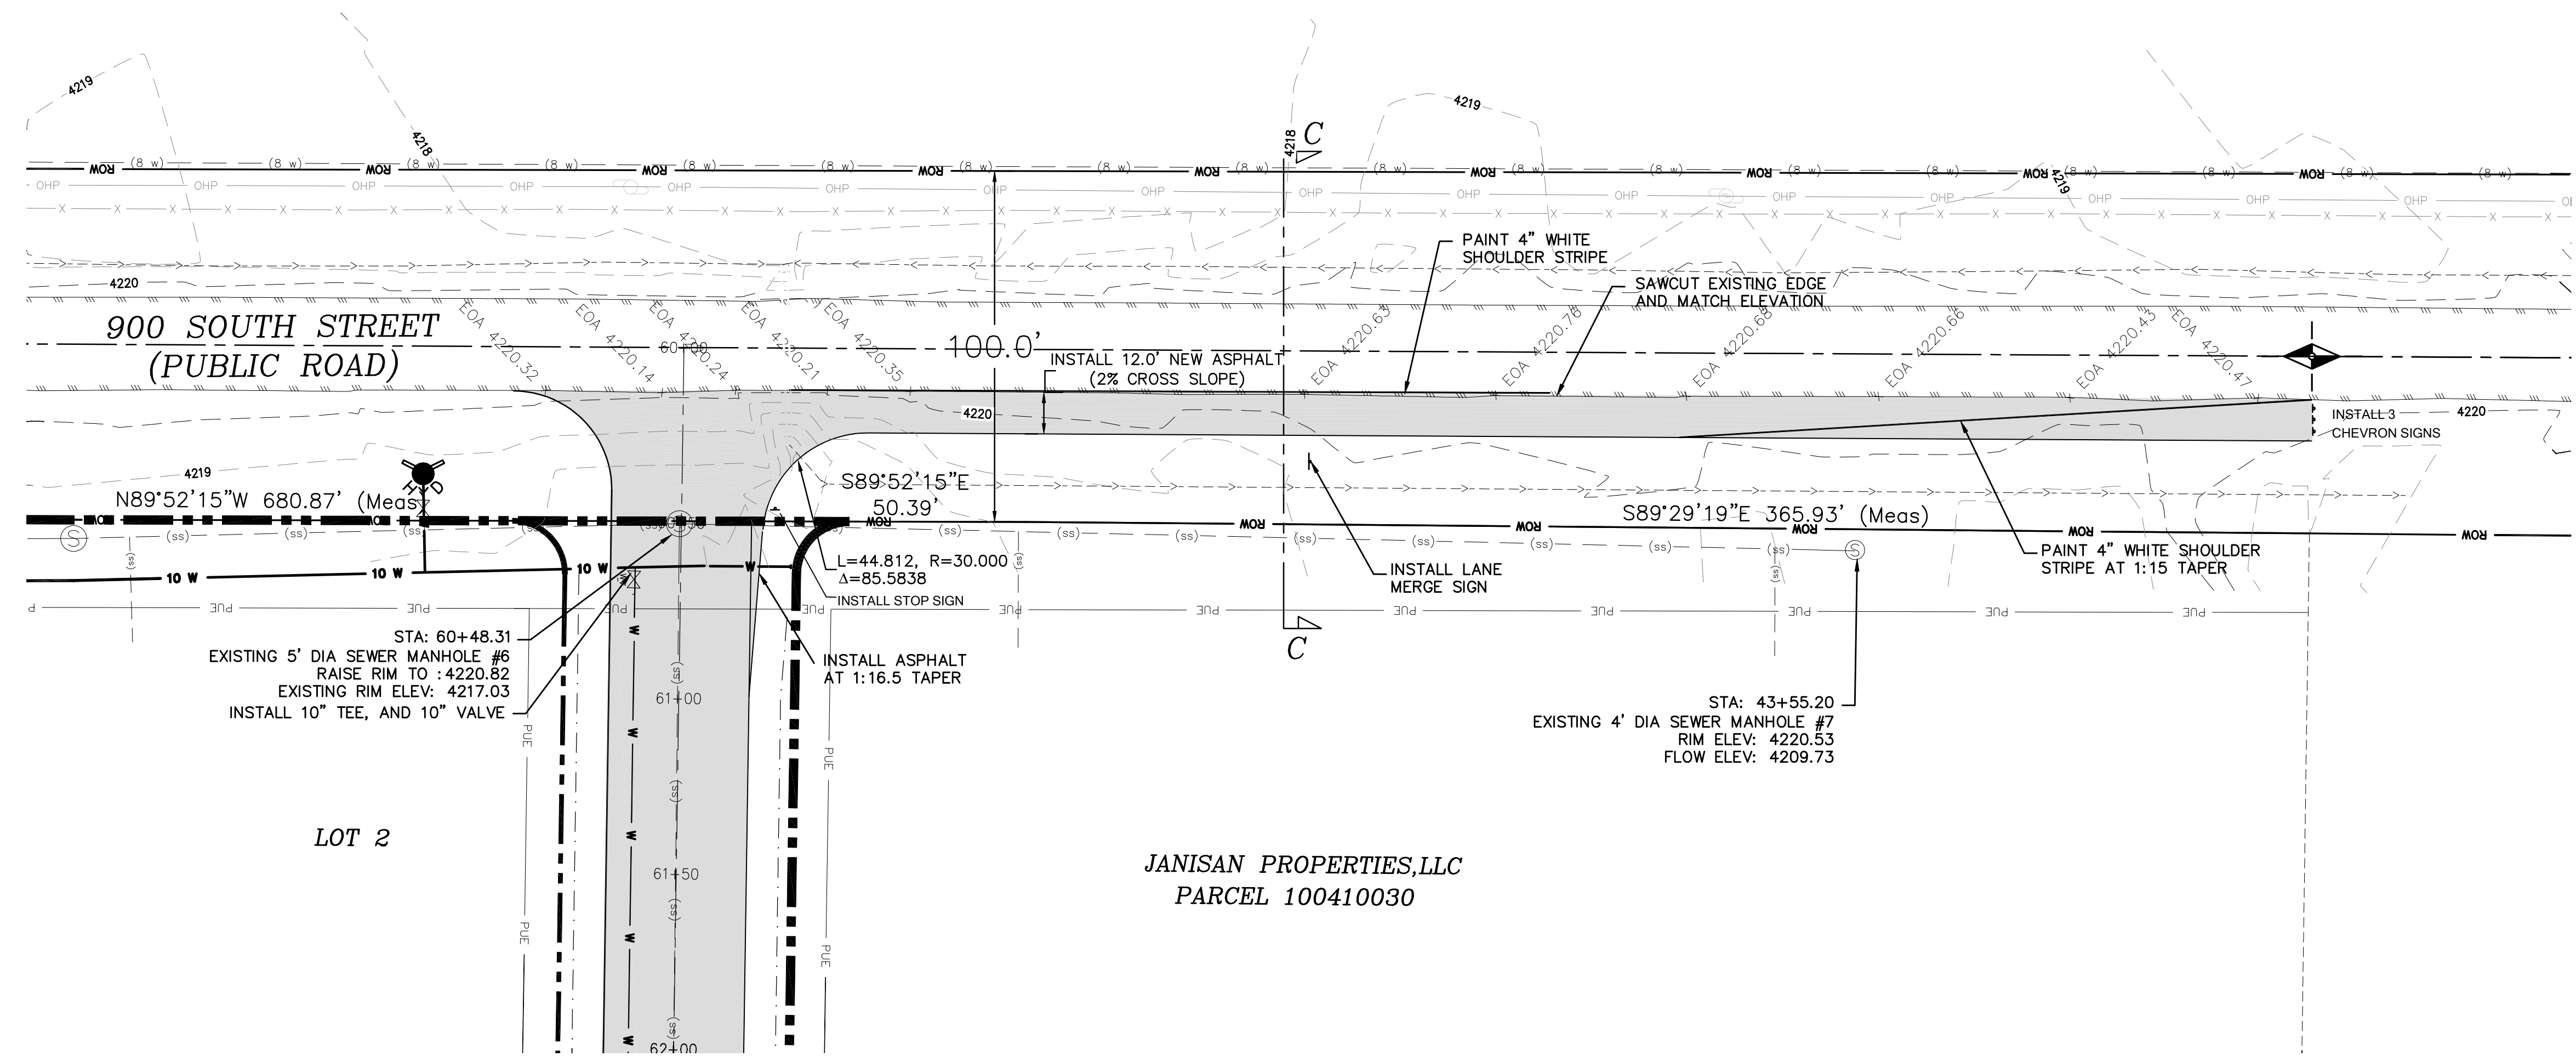

LITTLE MOUNTAIN BUSINESS DEPOT
 ADDITIONAL ASPHALT ON 900 SOUTH
 WEBER COUNTY, UTAH



DWG DATE:	April 2023
PLOT DATE:	27 April 2023