


ARCHITECTS MHTN Architects, Inc.
420 East South Temple
Suite 100
Salt Lake City, Utah 84111
Telephone (801) 595-6700
Telefax (801) 595-6717
www.mhtn.com







Drawings, written material, and design concepts shall not be used or reproduced in whole or part in any form or format without prior written consent of MHTN Architects, Inc. Do not scale drawings. Use given dimensions only. If not shown, verify correct dimensions with the Architect. Contractor shall check and verify all dimensions and conditions at job site.

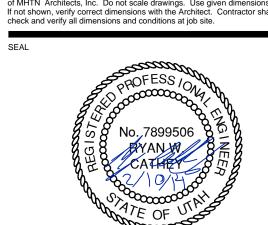


DRAWN	BY: BP	CHECKED BY: PF
SSUED:		
NO.	DATE	DESCRIPTION
1	1/28/2014	CONSTRUCTION DOCUMENTS
CONTR	ACTOR TO VERI	FY DRAWINGS IN FIELD USE REFLECT LAS
	N DATE.	FT DRAWINGS IN FIELD USE REFLECT LAS
NO.	DATE	DESCRIPTION

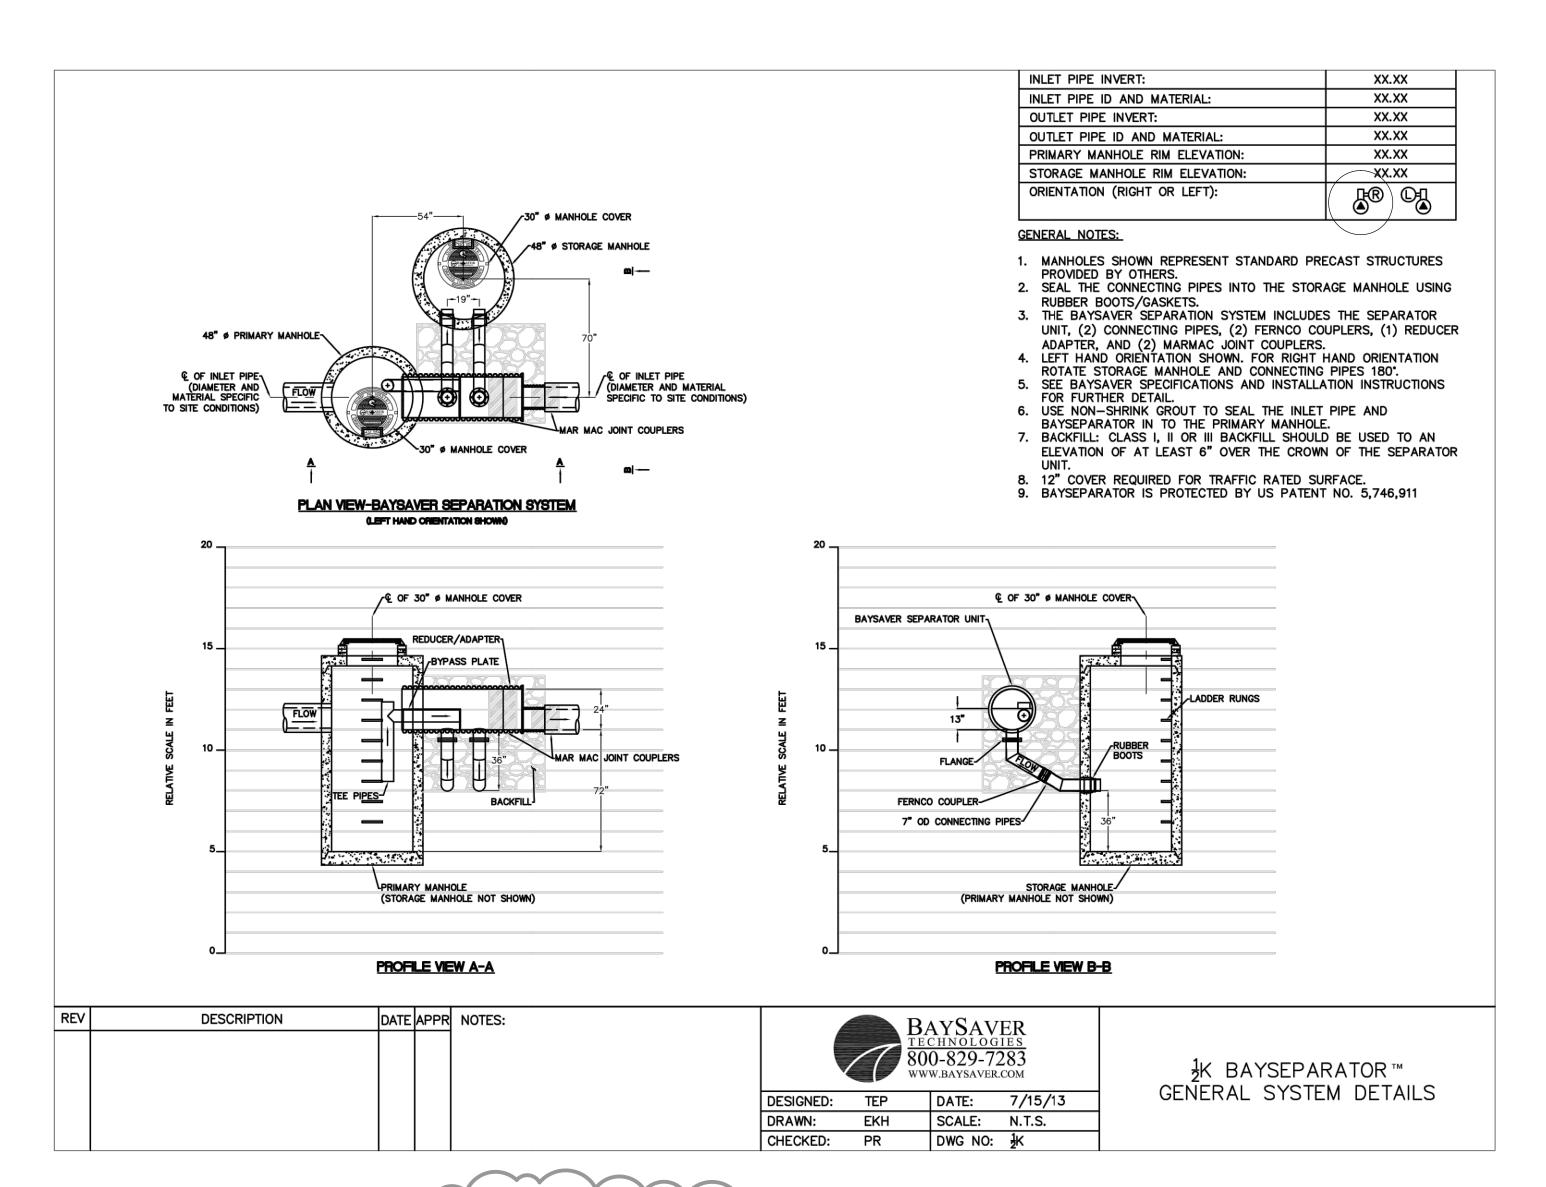

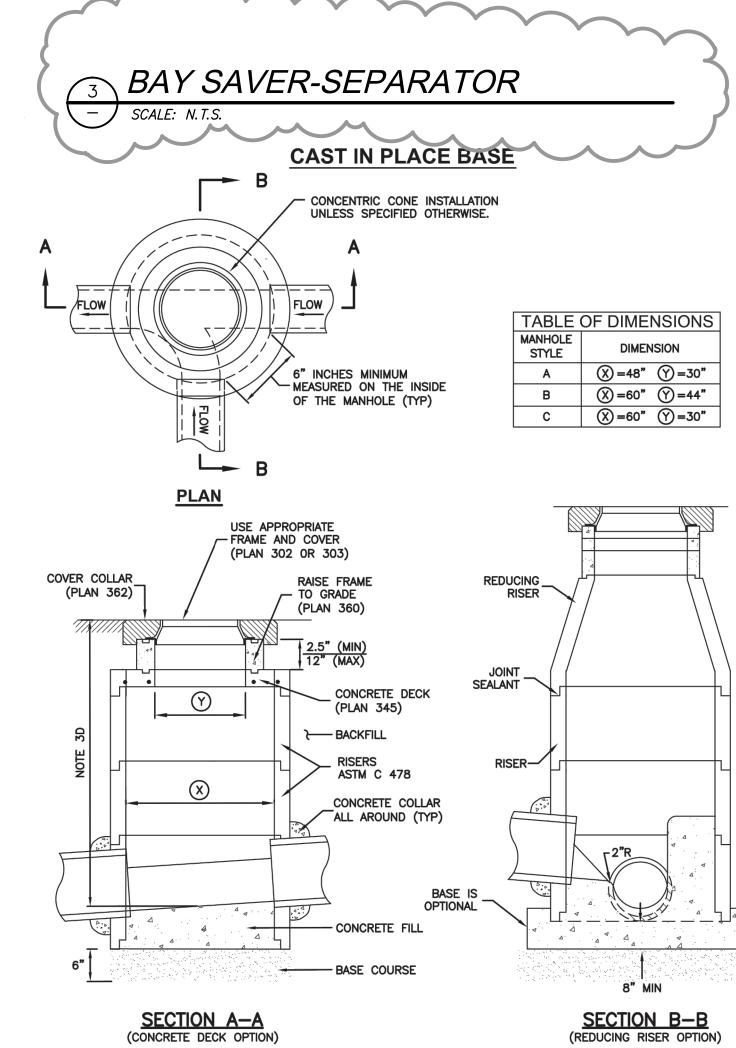






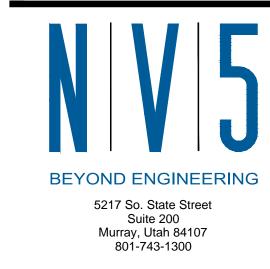



TYPE B C

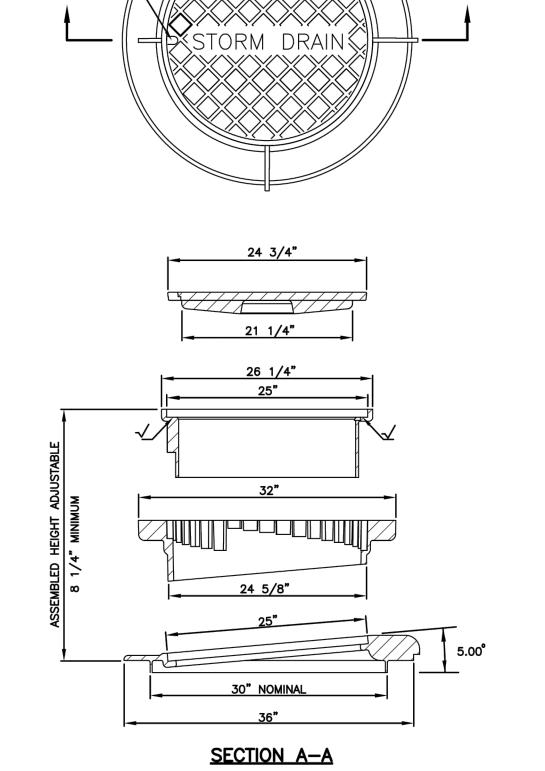


2 30" FRAME AND COVER

SCALE: N.T.S.

©2011 MHTN ARCHITECTS, INC.

Drawings, written material, and design concepts shall not be used or reproduced in whole or part in any form or format without prior written consent of MHTN Architects, Inc. Do not scale drawings. Use given dimensions only. If not shown, verify correct dimensions with the Architect. Contractor shall check and verify all dimensions and conditions at job site.

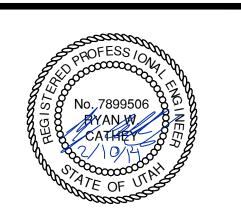


DRAWN	BY: BP	CHECKED BY: PF
ISSUED:		
NO.	DATE	DESCRIPTION
1	1/28/2014	CONSTRUCTION DOCUMENTS
CONTRA	ACTOR TO VERI	FY DRAWINGS IN FIELD USE REFLECT LAS
REVISIO	N DATE.	
NO.	DATE	DESCRIPTION
		22001111 11011
		2200

A STORM DRAIN DETAILS

CONSTRUCTION DOCUMENTS

CE-605

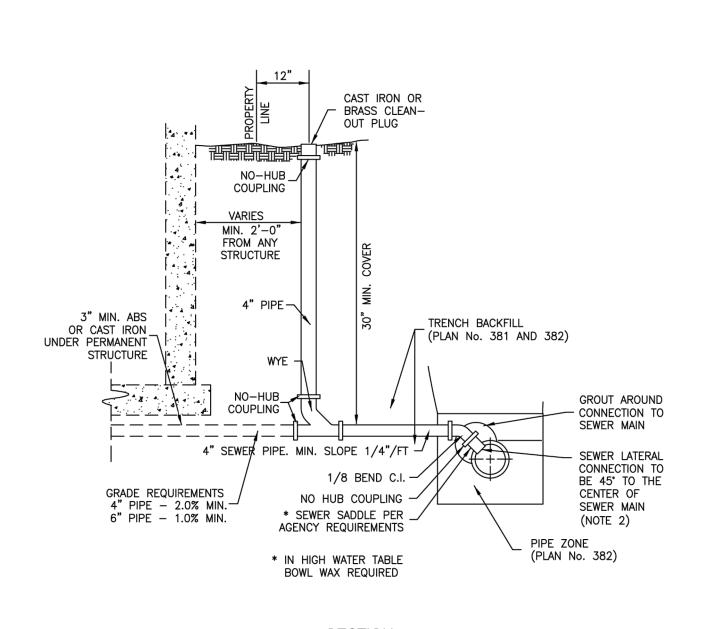


SECTION

CLEAN OUT APWA PLAN NO. 431 SCALE: N.T.S.


<u>PLAN</u>


TYPE A


~3/4" D HOLE (TYP)

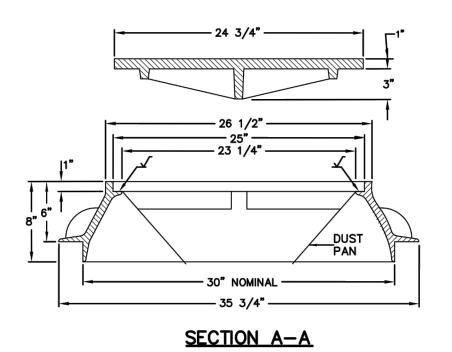

MANHOLE LID AND FRAME SCALE: N.T.S. APWA PLAN NO. 402

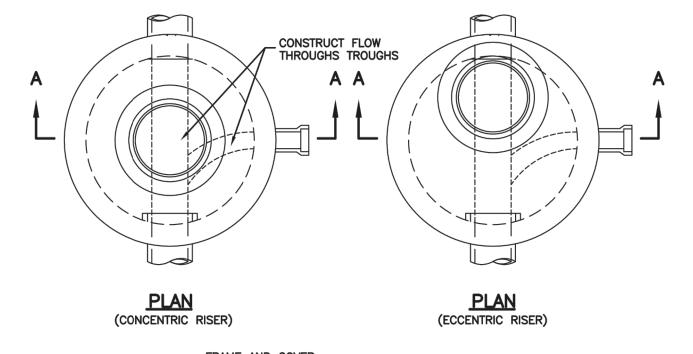


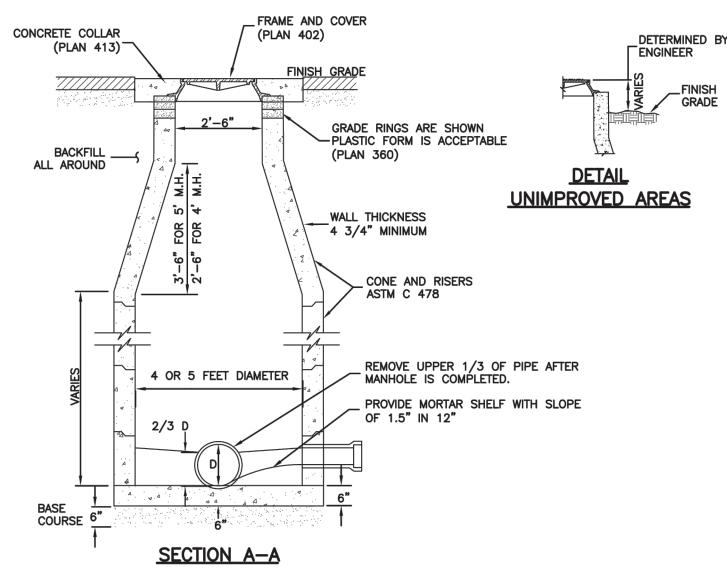

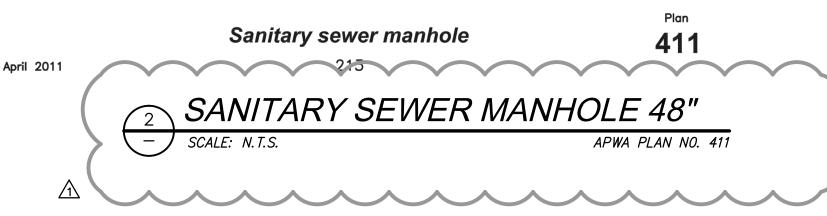


ARCHITECTS MHTN Architects, Inc.
420 East South Temple
Suite 100 Salt Lake City, Utah 84111 Telephone (801) 595-6700 Telefax (801) 595-6717 www.mhtn.com



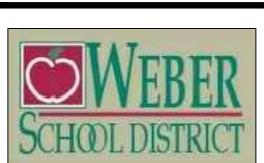

©2011 MHTN ARCHITECTS, INC. Drawings, written material, and design concepts shall not be used or reproduced in whole or part in any form or format without prior written consent of MHTN Architects, Inc. Do not scale drawings. Use given dimensions only. If not shown, verify correct dimensions with the Architect. Contractor shall check and verify all dimensions and conditions at job site.

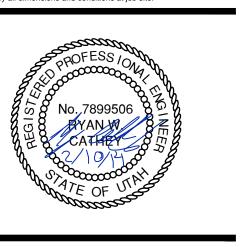



DRAWN	BY· BP	CHECKED BY: PF
310 ((()))	51. 51	ONEONED DT. TT
SSUED:		
NO.	DATE	DESCRIPTION
1	1/28/2014	CONSTRUCTION DOCUMENTS
REVISIO		FY DRAWINGS IN FIELD USE REFLECT LAST
(L V 1010	N DATE.	
NO.	DATE	DESCRIPTION
		DESCRIPTION

A SANITARY SEWER DETAILS


CONSTRUCTION DOCUMENTS

CE-606

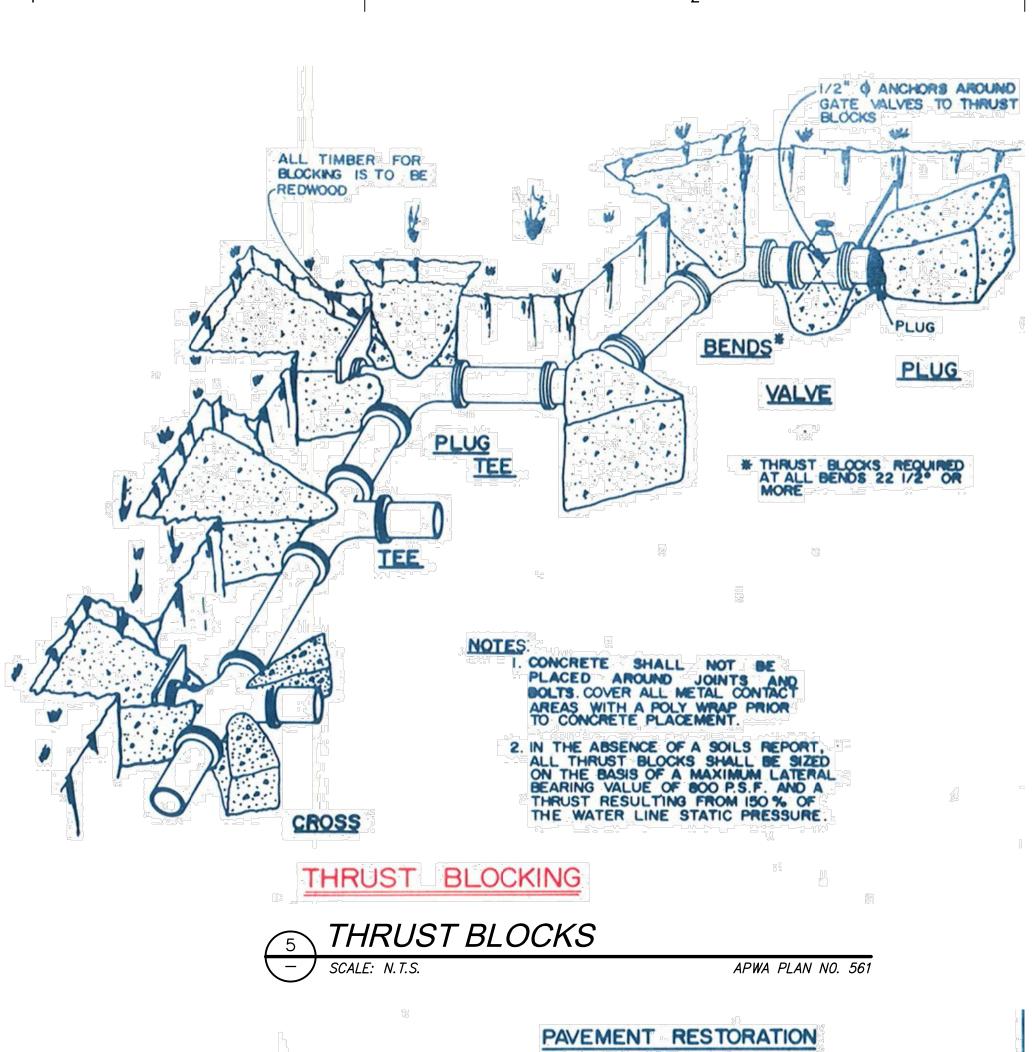


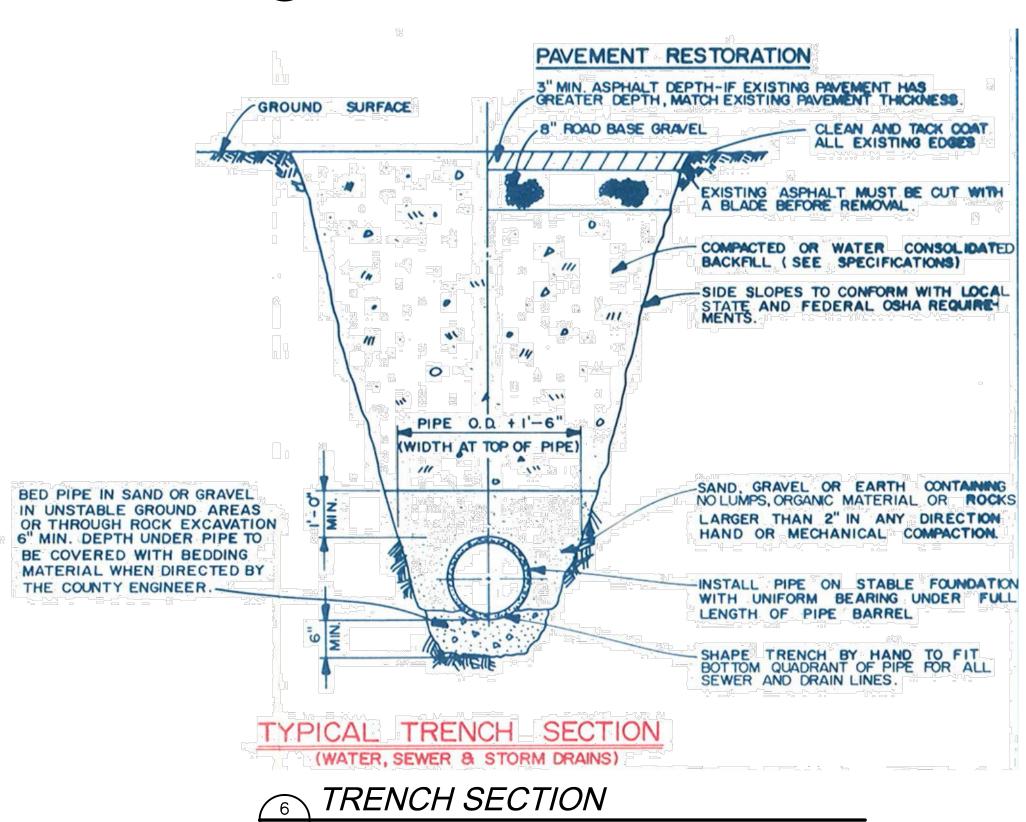

APWA PLAN NO. 561

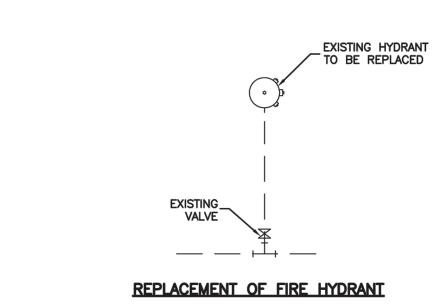



_ *_ SCALE: N.T.S.*

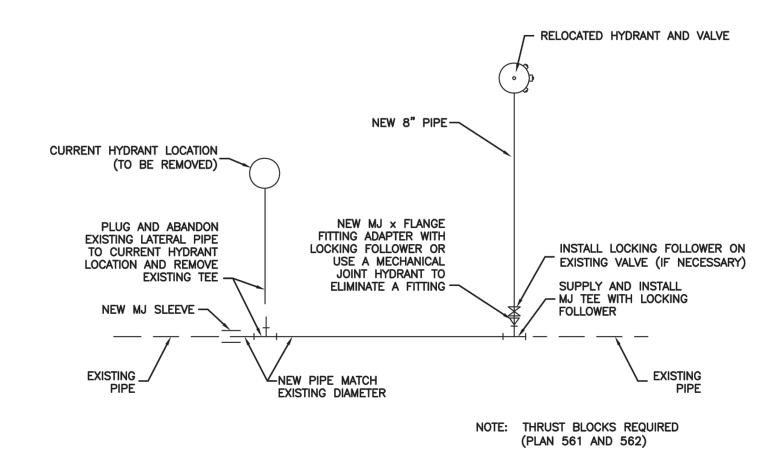


RELOCATION OF FIRE HYDRANT



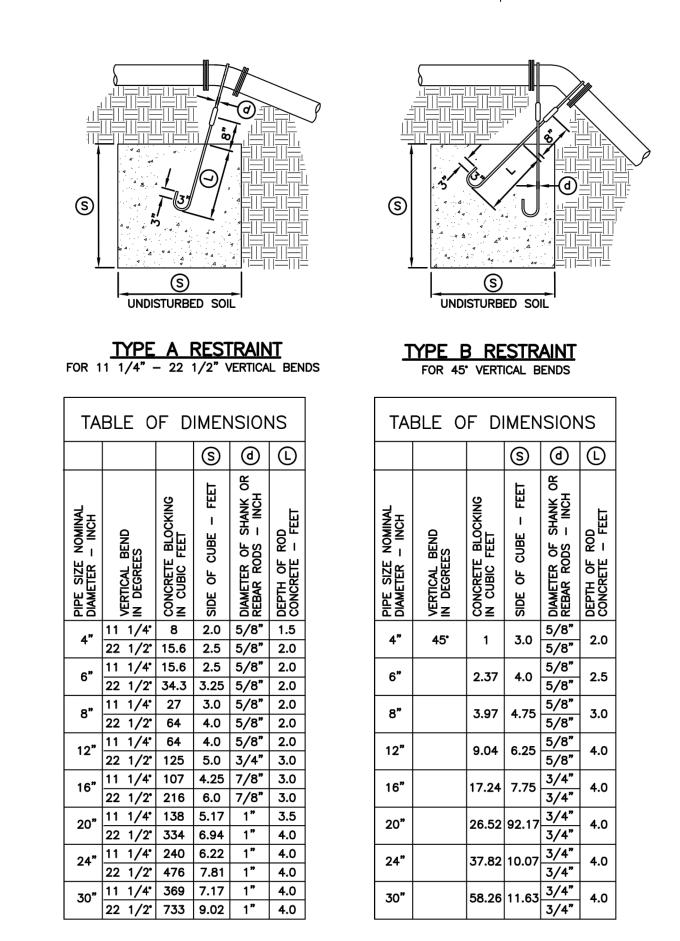

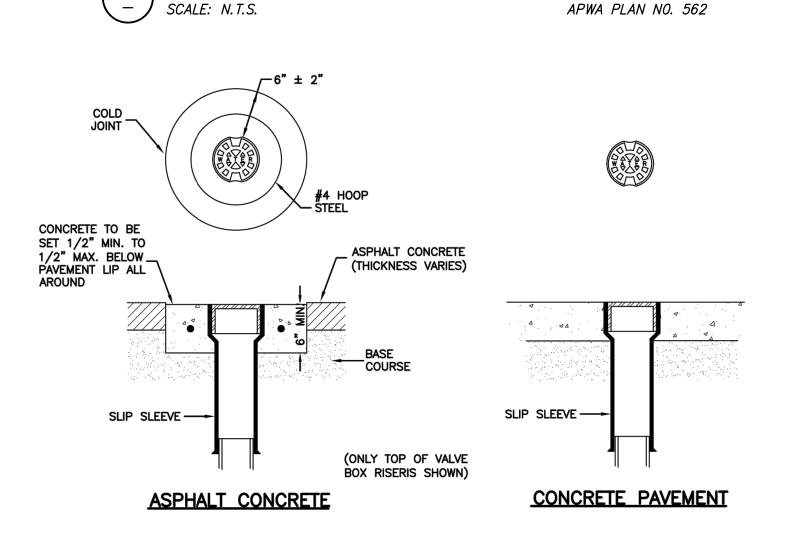


TIE DOWN THRUST RESTRAINTS

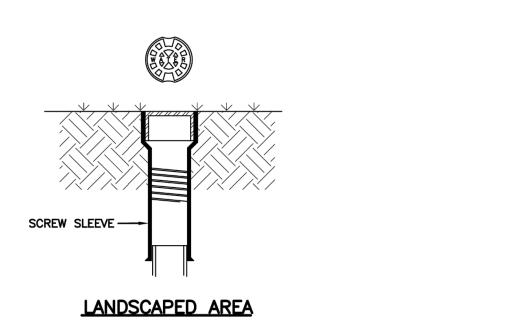

WATER VALVE BOX


SCALE: N.T.S. APWA PLAN NO. 574

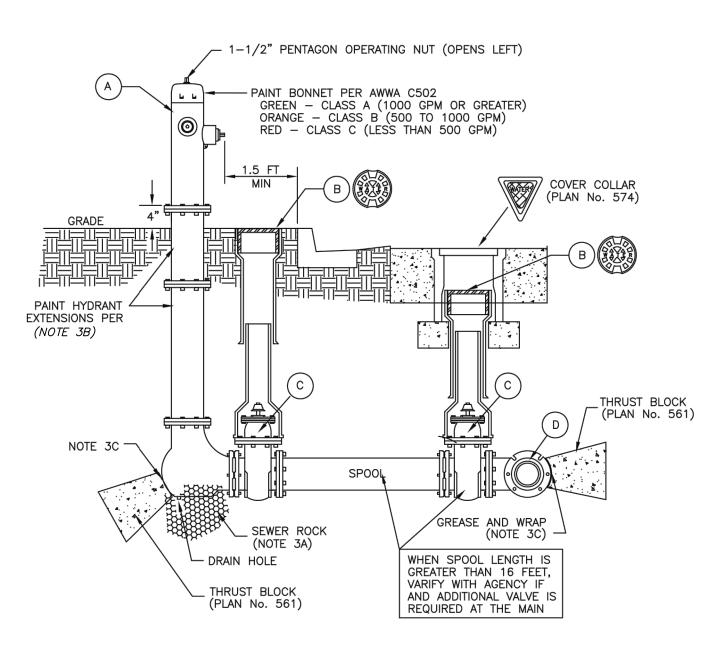

		LEGEND	
No.	*	ITEM	DESCRIPTION
A		FIRE HYDRANT	AWWA C502
В		VALVE BOX WITH LID	2 PIECE CAST IRON
0		GATE VALVE WITH 2"x2" NUT	AWWA C509
D		TEE WITH 125 # FLANGE	AWWA C110
	*	FURNISHED BY UTILITY AG	ENCY

<u>SECTION</u>



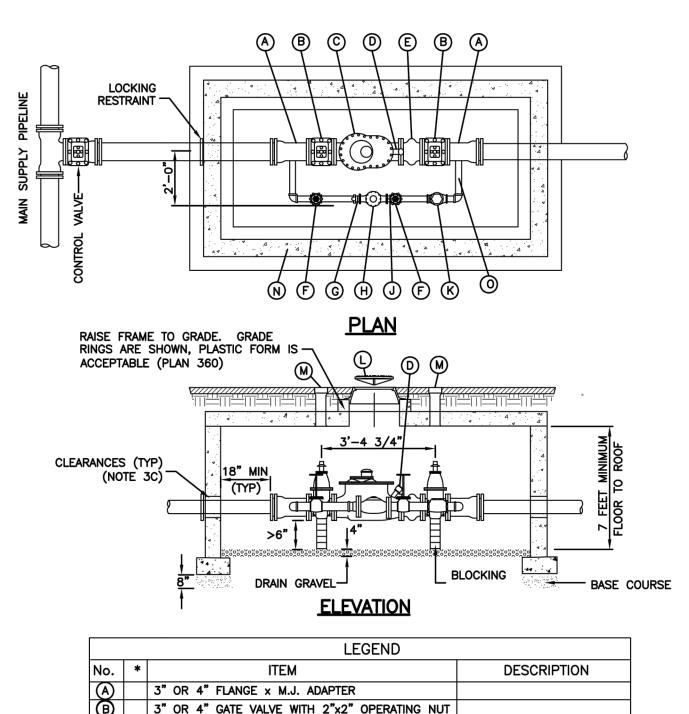

		LEGEND	
No.	*	ITEM	DESCRIPTION
(A)		3" OR 4" FLANGE x M.J. ADAPTER	
B		3" OR 4" GATE VALVE WITH 2"x2" OPERATING NUT	
0		3" OR 4" COMPOUND METER	
0		2" TEST ASSEMBLY	
(E)		3" OR 4" CHECK VALVE	
Ē		2" GATE VALVE	
<u>©</u>		2" METER FLANGE	
\oplus		2" DISPLACEMENT METER	
\odot		2" MALE METER FLANGE	
(K)		2" CHECK VALVE	
(L)		27" FRAME AND COVER	PLAN 502
M		TOP SECTION OF VALVE BOX WITH LID	PLAN 574
\bigcirc		CONCRETE BOX	PLAN 505
0		COPPER PIPING	

2 WATER VALVE

- SCALE: N.T.S.

* FURNISHED BY AGENCY

APWA PLAN NO. 523








WEBER SCHOOL DISTRICT

Ш

©2011 MHTN ARCHITECTS, INC.

Drawings, written material, and design concepts shall not be used or reproduced in whole or part in any form or format without prior written consent of MHTN Architects, Inc. Do not scale drawings. Use given dimensions only. If not shown, verify correct dimensions with the Architect. Contractor shall check and verify all dimensions and conditions at job site.

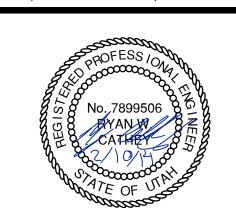

RAWN	BY: BP	CHECKED BY: PF
IXAVVIN	DT. DF	GILORED BT. FT
SSUED:		
NO.	DATE	DESCRIPTION
1	1/28/2014	CONSTRUCTION DOCUMENTS
EVISIO	N DATE.	FY DRAWINGS IN FIELD USE REFLECT LAST
NO.	DATE	DESCRIPTION

A WATER DETAILS

CONSTRUCTION DOCUMENTS

CE-607