
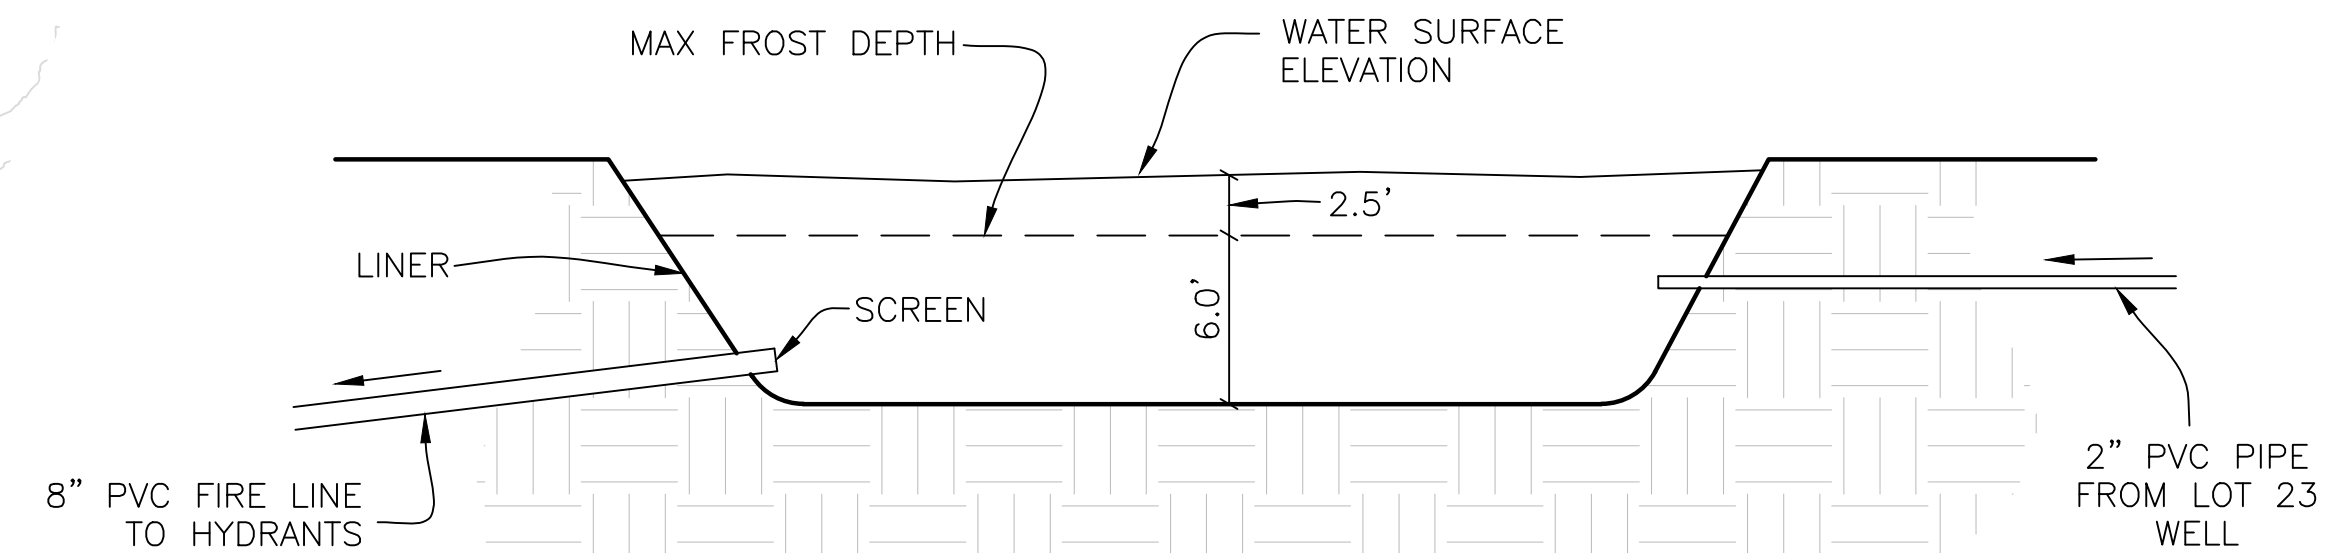


LEGEND

- = BOUNDARY LINE/PHASE LINE
- = LOT LINE
- = ADJOINING PROPERTY
- = SECTION TIE LINE
- = SEASONAL DRAINAGE STREAM
- = 50' SEASONAL DRAINAGE NO BUILD ZONE
- = 100' SEASONAL DRAINAGE PROTECTION ZONE
- = PROPOSED FIRE HYDRANT
- = FIRE HYDRANT
- = 8" FIRE PROTECTION WATER LINE
- = 20,000 S.F. SEPTIC FIELD
- = MIN. 3,000 S.F. BUILDABLE AREA
- = 100' WELL PROTECTION ZONE

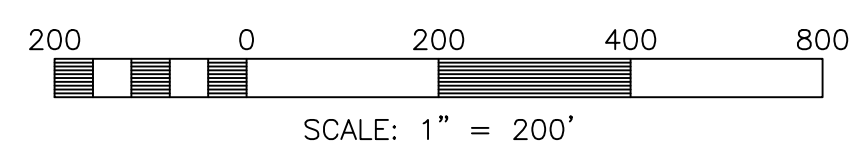

DUAL USE FIRE PROTECTION / POND DETAIL

SCALE: NONE
 * APPROX. SIZE OF POND: 0.50 ACRES. APPROX. STORAGE BELOW FROST DEPTH IS 275,000 GALLONS.

Gateway Estates Subdivision Phase 2

Weber County, Utah

Developer:

Matt Lowe
 6028 S. Ridgeline Dr., Ste. 200
 Ogden, UT 84405
 (801) 648-8229

Reeve & Associates, Inc.
 180 SOUTH 1500 WEST, RIVERDALE, UTAH 84405
 TEL: (801) 648-8229 FAX: (801) 648-8229
 LAND PLANNERS • CIVIL ENGINEERS • LAND SURVEYORS
 RAFTS ENGINEERS • STRUCTURAL ENGINEERS • LANDSCAPE ARCHITECTS

REVISIONS	DESCRIPTION
DATE	

Gateway Estates Subdivision Phase 2
 ALL OF SECTION 11, T.6N., R.2E., S.1B. & M., U.S. SURVEY
 WEBER COUNTY, UTAH

Fire Exhibit

Project Info.

Engineer:	N. Reeve
Designer:	C. Cave
Begin Date:	8-30-21
Name:	GATEWAY ESTATES SUBDIVISION PHASE 2
Number:	4825-26

Sheet	1
	1 Sheets