


VICINITY MAP
NTS

- LEGEND**
- EXISTING BUILDING
 - GARDNER ENGINEERING (FOUND REBAR & CAP)
 - CENTERLINE MONUMENT
 - (BEARING AND/OR DISTANCE) RECORD

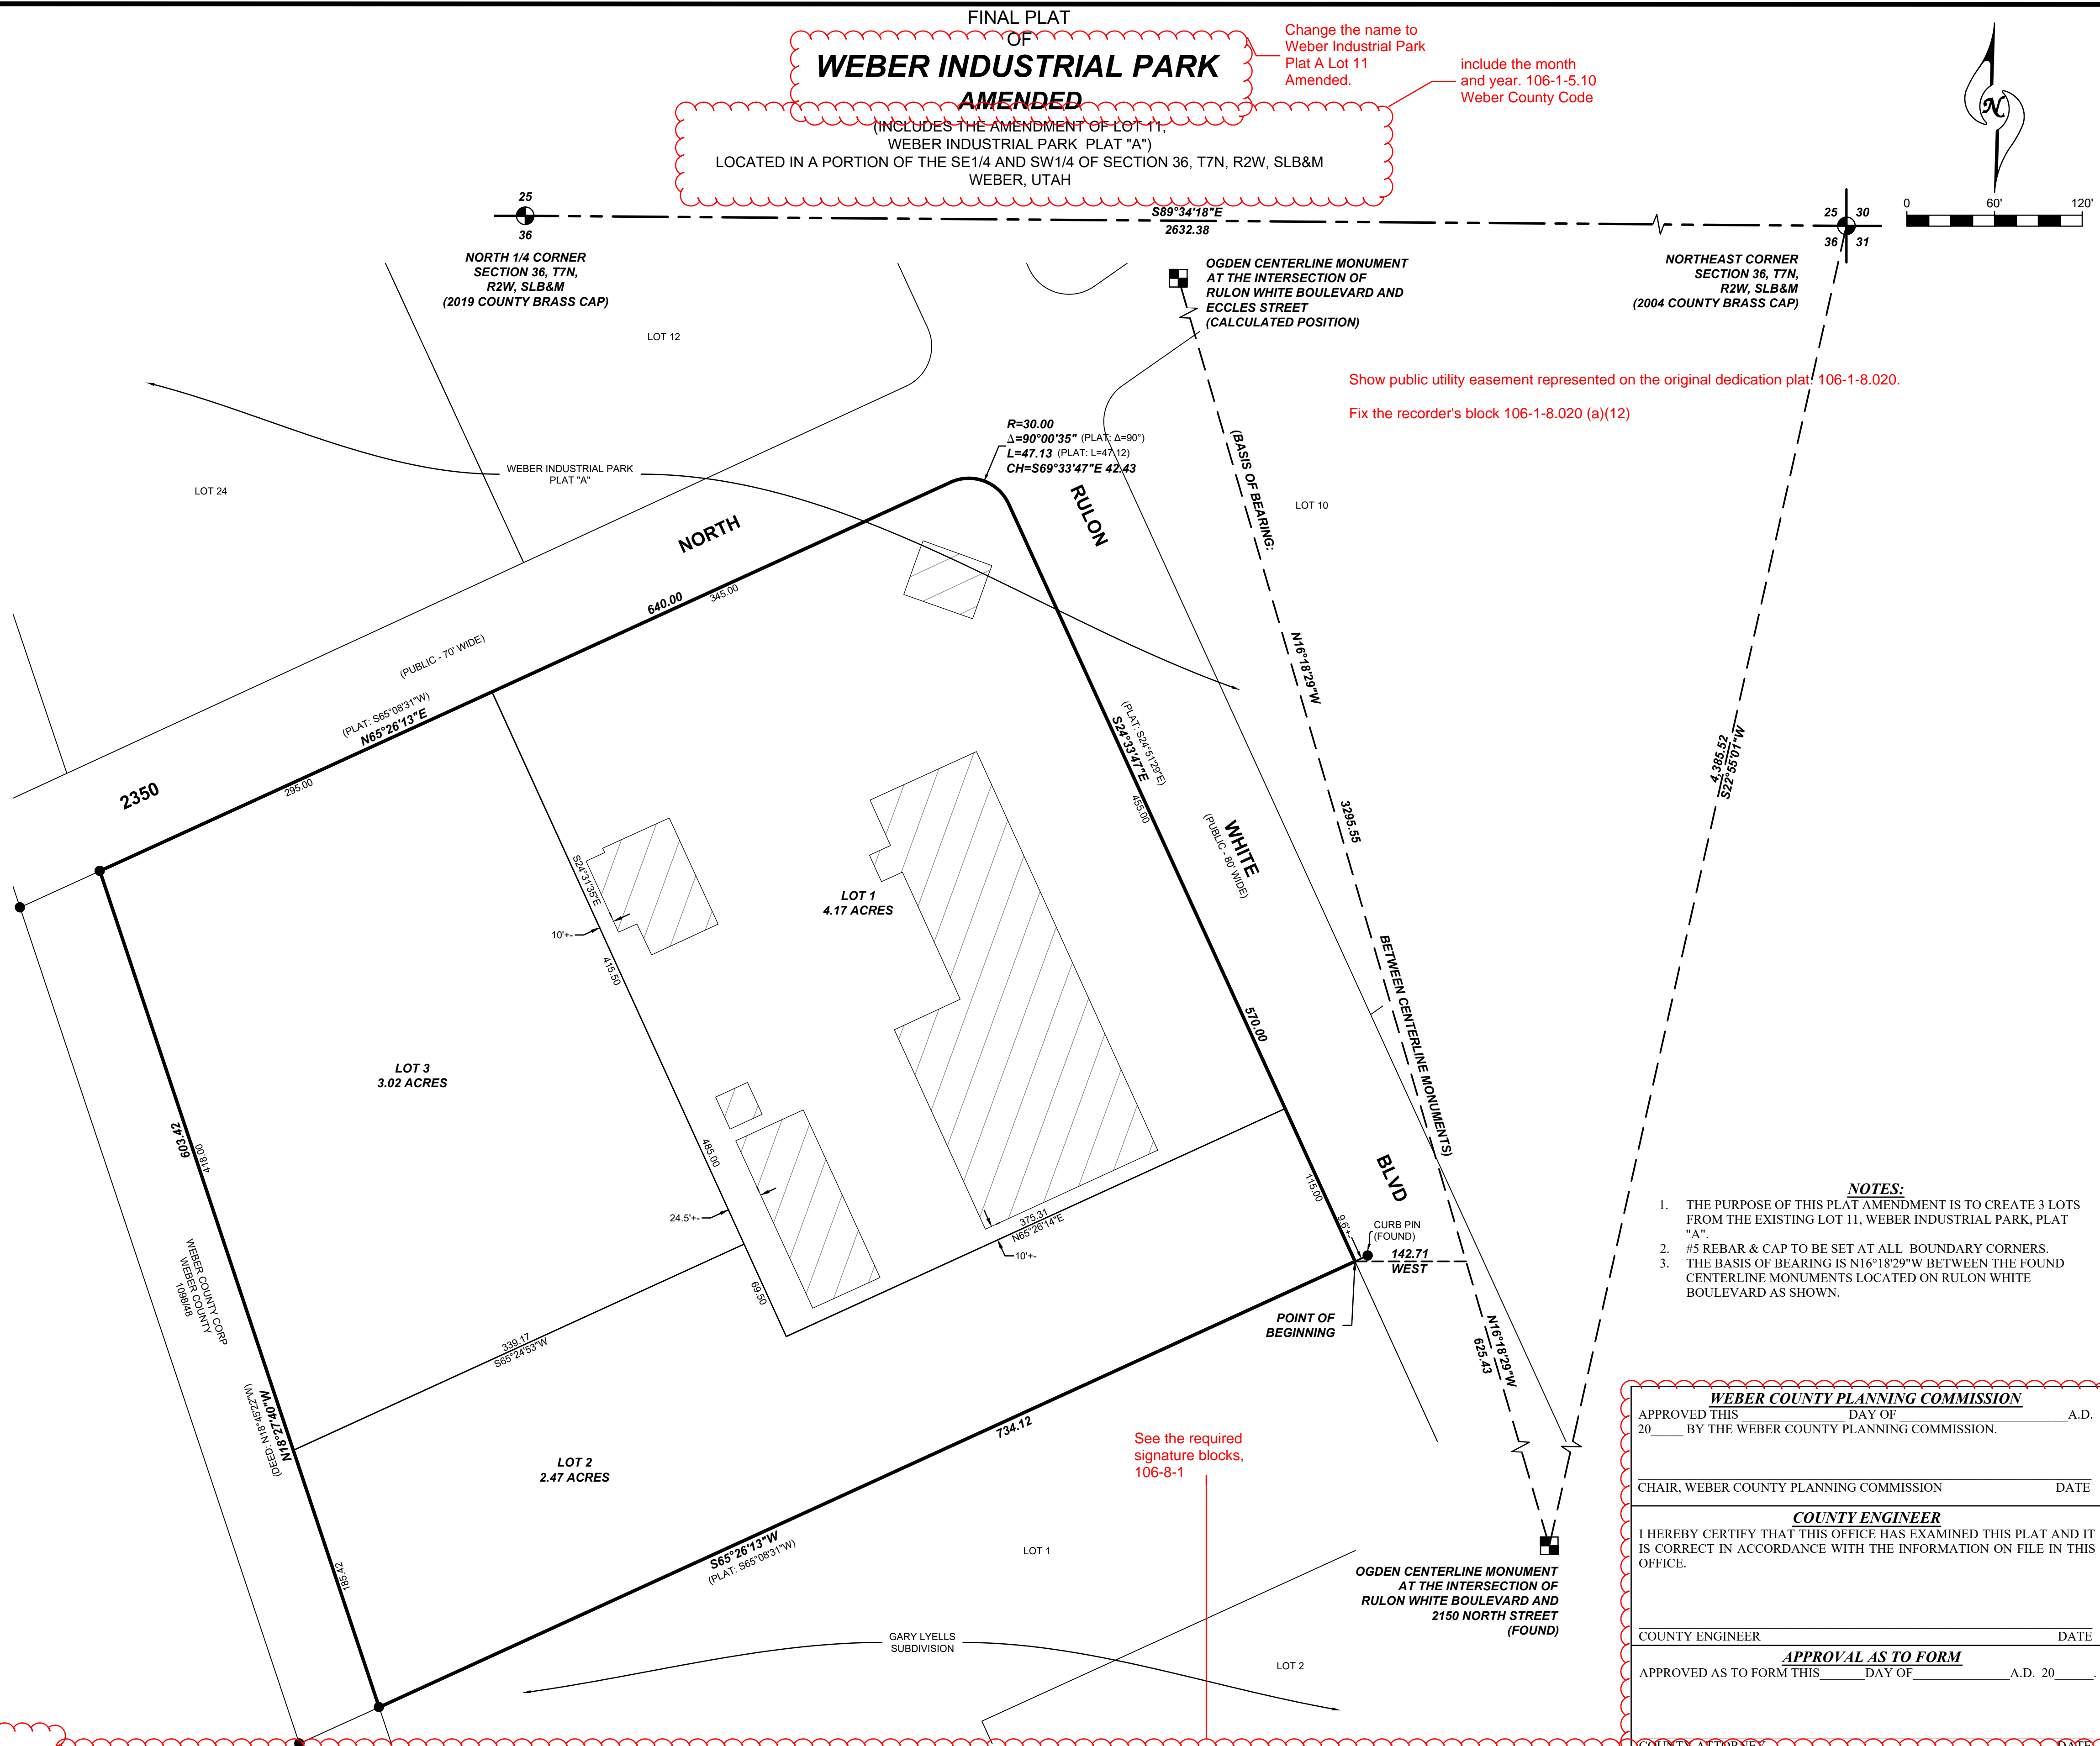

SURVEYOR'S CERTIFICATE
I, CURTIS BOWN, DO HEREBY CERTIFY THAT I AM A PROFESSIONAL LAND SURVEYOR, AND THAT I HOLD CERTIFICATE NO. 12606452-2201 IN ACCORDANCE WITH TITLE 58, CHAPTER 22 OF UTAH STATE CODE. I FURTHER CERTIFY BY AUTHORITY OF THE OWNER(S) THAT I HAVE COMPLETED A SURVEY OF THE PROPERTY DESCRIBED ON THIS PLAT IN ACCORDANCE WITH SECTION 17-23-17 OF SAID CODE, AND HAVE ALSO SUBDIVIDED SAID TRACT OF LAND INTO LOTS, BLOCKS, STREETS, AND EASEMENTS, AND THE SAME HAS, OR WILL BE CORRECTLY SURVEYED, STAKED AND MONUMENTED ON THE GROUND AS SHOWN ON THIS PLAT, AND THAT THIS PLAT IS TRUE AND CORRECT.

CURTIS BOWN
PROFESSIONAL LAND SURVEYOR
CERTIFICATE NO. 12606452-2201

DATE _____

BOUNDARY DESCRIPTION
A portion of Lot 11, WEBER INDUSTRIAL PARK PLAT "A", Weber County, Utah, according to the Official Plat thereof on file in the Office of the Weber County Recorder, located in the SE1/4 & SW1/4 of Section 36, Township 7 North, Range 2 West, Salt Lake Base & Meridian. More particularly described as follows:
Beginning at the southeast corner of Lot 11, WEBER INDUSTRIAL PARK, Plat "A", according to the Official Plat thereof on file in the Office of the Weber County Recorder, located N16°18'29"W along a calculated line between 2 (two) centerline monuments 625.43 feet and West 142.71 feet from a centerline monument at the intersection of Rulon White Boulevard and 2150 North Street; thence S65°26'13"W along the southerly line of said Plat 734.12 feet (record: S65°08'31"W) to a Gardner Engineering rebar and the southeasterly corner of that Real Property described in Deed (Book 1098 Page 48) of the Official Records of Weber County; thence N18°27'40"W along the easterly line of said Deed 603.42 feet (record: N18°45'22"W) to a Gardner Engineering rebar and the north line of said Lot 11; thence along said Lot the following 3 (three) courses and distances: N65°26'13"E 640.00 feet (record: S65°08'31"W); thence along the arc of a 30.00 foot radius curve to the right 47.13 feet through a central angle of 90°00'35" (chord: S69°33'47"E 42.43 feet); thence S24°33'47"E 570.00 feet (record: S24°51'29"W) to the point of beginning.
Contains: 9.67 +/- acres

OWNER'S DEDICATION
KNOW ALL MEN BY THESE PRESENTS THAT WE, THE UNDERSIGNED ARE THE OWNERS OF THE ABOVE DESCRIBED TRACT OF LAND, AND HEREBY CAUSE THE SAME TO BE DIVIDED INTO LOTS, PARCELS AND STREETS, TOGETHER WITH EASEMENTS AS SET FORTH TO BE HEREAFTER KNOW AS:

WEBER INDUSTRIAL PARK AMENDED
(INCLUDES THE AMENDMENT OF LOT 11, WEBER INDUSTRIAL PARK PLAT "A")

AND DO HEREBY DEDICATE FOR THE PERPETUAL USE OF THE PUBLIC ALL STREETS AND OTHER AREAS SHOWN ON THIS PLAT AS INTENDED FOR PUBLIC USE. THE UNDERSIGNED OWNERS ALSO HEREBY CONVEY TO ANY AND ALL PUBLIC UTILITY COMPANIES A PERPETUAL, NON-EXCLUSIVE EASEMENT OVER THE PUBLIC UTILITY EASEMENTS SHOWN ON THIS PLAT, THE SAME TO BE USED FOR THE INSTALLATION, MAINTENANCE AND OPERATION OF UTILITY LINES AND FACILITIES. THE UNDERSIGNED OWNERS ALSO HEREBY CONVEY ANY OTHER EASEMENTS AS SHOWN ON THIS PLAT TO THE PARTIES INDICATED AND FOR THE PURPOSES SHOWN HEREON.

IN WITNESS WHEREOF WE HAVE HEREUNTO SET OUR HANDS THIS ____ DAY OF _____, 20____.
(SIGNATURE)
BY: _____ (PRINTED NAME)

CORPORATE ACKNOWLEDGMENT
ON THIS ____ DAY OF _____, 20____, PERSONALLY APPEARED BEFORE ME _____, WHOSE IDENTITY IS PERSONALLY KNOWN TO ME (OR PROVEN ON THE BASIS OF SATISFACTORY EVIDENCE) AND WHO BY ME DULY SWORE/AFFIRMED, DID SAY THAT HE/SHE IS THE _____ OF 2241 OGDEN UTAH, LLC AND THAT SAID DOCUMENT WAS SIGNED BY HIM/HER IN BEHALF OF SAID CORPORATION BY AUTHORITY OF ITS BYLAWS, OR RESOLUTION OF ITS BOARD OF DIRECTORS, AND SAID LIMITED LIABILITY CORPORATION ACKNOWLEDGED TO ME THAT SAID CORPORATION EXECUTED THE SAME.

MY COMMISSION EXPIRES: _____ NOTARY PUBLIC (SIGNATURE)
RESIDING IN _____ COUNTY
MY COMMISSION No. _____ PRINTED FULL NAME OF NOTARY

WEBER COUNTY APPROVAL AND ACCEPTANCE
PRESENTED TO WEBER COUNTY THIS ____ DAY OF _____, A.D. 20____, AT WHICH TIME THIS SUBDIVISION WAS APPROVED AND ACCEPTED.

ATTEST: _____ DATE _____
TITLE _____ DATE _____

FINAL PLAT OF
WEBER INDUSTRIAL PARK AMENDED
(INCLUDES THE AMENDMENT OF LOT 11, WEBER INDUSTRIAL PARK PLAT "A")
LOCATED IN A PORTION OF THE SE1/4 AND SW1/4 OF SECTION 36, T7N, R2W, SLB&M WEBER, UTAH

RECORDED # _____
STATE OF UTAH, COUNTY OF WEBER, RECORDED AND FILED AT THE REQUEST OF:
DATE: _____ TIME: _____ BOOK: _____ PAGE: _____
\$ _____
FEE _____ WEBER COUNTY RECORDER

civilsolutionsgroup inc.
CACHE VALLEY | P: 435.213.3762
SALT LAKE | P: 801.216.3192
UTAH VALLEY | P: 801.874.1432
info@civilsolutionsgroup.net
www.civilsolutionsgroup.net

UTILITY COMPANIES
THE UTILITY EASEMENTS SHOWN ON THIS PLAT HAVE BEEN REVIEWED AND ARE APPROVED.

DOMINION ENERGY* _____ DATE _____ ROCKY MOUNTAIN POWER _____ DATE _____
COMCAST CABLE _____ DATE _____ CENTURYLINK COMMUNICATIONS _____ DATE _____

*QUESTAR GAS COMPANY, dba DOMINION ENERGY UTAH, HEREBY APPROVES THIS PLAT SOLELY FOR THE PURPOSES OF CONFIRMING THAT THE PLAT CONTAINS PUBLIC UTILITY EASEMENTS. DOMINION ENERGY UTAH MAY REQUIRE ADDITIONAL EASEMENTS IN ORDER TO SERVE THIS DEVELOPMENT. THIS APPROVAL DOES NOT CONSTITUTE ABROGATION OR WAIVER OF ANY EXISTING RIGHTS, OBLIGATIONS OR LIABILITIES INCLUDING PRESCRIPTIVE RIGHTS AND OTHER RIGHTS, OBLIGATIONS OR LIABILITIES PROVIDED BY LAW OR EQUITY. THIS APPROVAL DOES NOT CONSTITUTE ACCEPTANCE, APPROVAL OR ACKNOWLEDGMENT OF ANY TERMS CONTAINED IN THIS PLAT, INCLUDING THOSE SET FORTH IN THE OWNER DEDICATION OR IN THE NOTES, AND DOES NOT CONSTITUTE A GUARANTEE OF PARTICULAR TERMS OR CONDITIONS OF NATURAL GAS SERVICE. FOR FURTHER INFORMATION PLEASE CONTACT DOMINION ENERGY UTAH'S RIGHT-OF-WAY DEPARTMENT AT 1-800-366-8532.

ROCKY MOUNTAIN POWER
1. PURSUANT TO UTAH CODE ANN. § 54-3-27 THIS PLAT CONVEYS TO THE OWNER(S) OR OPERATORS OF UTILITY FACILITIES A PUBLIC UTILITY EASEMENT ALONG WITH ALL THE RIGHTS AND DUTIES DESCRIBED THEREIN.
2. PURSUANT TO UTAH CODE ANN. § 17-27A-603(4)(c)(ii) ROCKY MOUNTAIN POWER ACCEPTS DELIVERY OF THE PUE AS DESCRIBED IN THIS PLAT AND APPROVES THIS PLAT SOLELY FOR THE PURPOSE OF CONFIRMING THAT THE PLAT CONTAINS PUBLIC UTILITY EASEMENTS AND APPROXIMATES THE LOCATION OF THE PUBLIC UTILITY EASEMENTS, BUT DOES NOT WARRANT THEIR PRECISE LOCATION. ROCKY MOUNTAIN POWER MAY REQUIRE OTHER EASEMENTS IN ORDER TO:
(1) A RECORDED EASEMENT OR RIGHT OF WAY
(2) THE LAW APPLICABLE TO PRESCRIPTIVE RIGHTS
(3) TITLE 54, CHAPTER 8a, DAMAGE TO UNDERGROUND FACILITIES OR
(4) ANY OTHER PROVISION OF LAW.

WEBER COUNTY PLANNING COMMISSION
APPROVED THIS ____ DAY OF _____, A.D. 20____ BY THE WEBER COUNTY PLANNING COMMISSION.
CHAIR, WEBER COUNTY PLANNING COMMISSION _____ DATE _____
COUNTY ENGINEER
I HEREBY CERTIFY THAT THIS OFFICE HAS EXAMINED THIS PLAT AND IT IS CORRECT IN ACCORDANCE WITH THE INFORMATION ON FILE IN THIS OFFICE.
COUNTY ENGINEER _____ DATE _____
APPROVAL AS TO FORM
APPROVED AS TO FORM THIS ____ DAY OF _____, A.D. 20____
COUNTY ATTORNEY _____ DATE _____