



LEGEND

- 29 28 = SECTION CORNER & SECTION LINE
- 32 33 = BOUNDARY LINE
- = RIGHT OF WAY LINES ROW
- = ADJOINING PARCELS DEED LINES
- = EXISTING FENCE LINES
- = PRIVATE UTILITY EASEMENT
- = EXISTING 8" WATER LINE (8 w)
- = ROAD CENTER LINE
- = EXISTING EDGE OF ASPHALT
- = EXISTING SEWER (ss) (ss)
- = PROPOSED WATERLINE W W W
- = EXISTING DITCH FLOWLINE

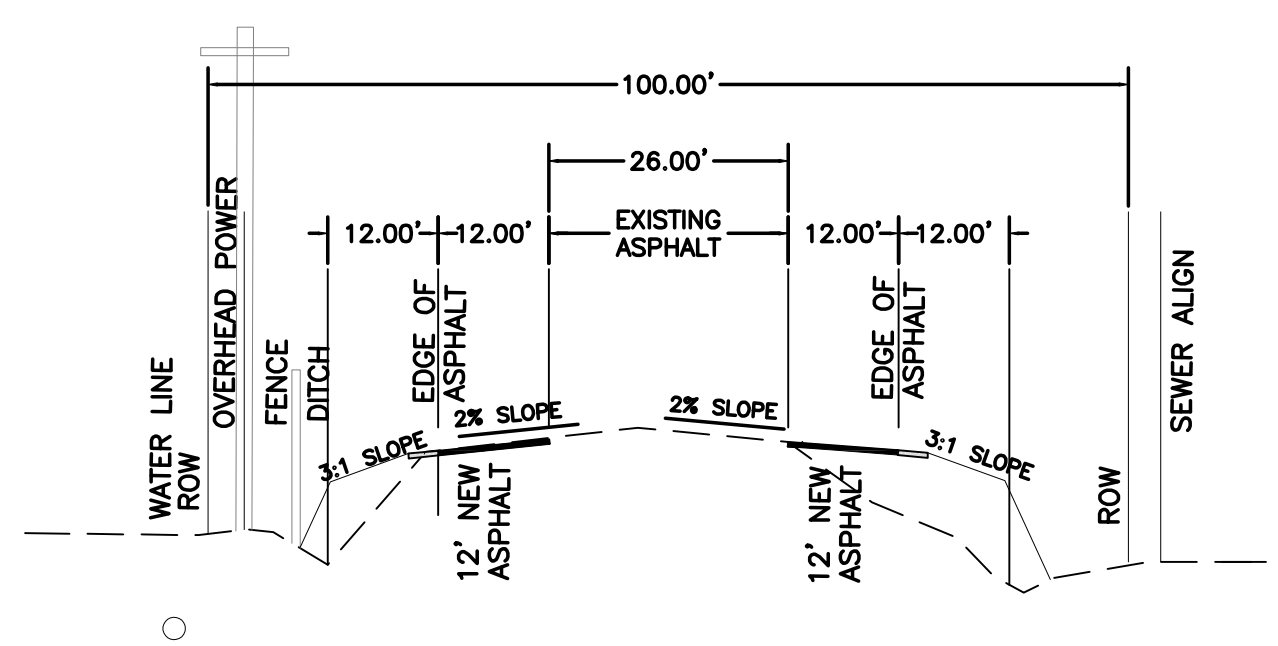

(C) SECTION 900 SOUTH

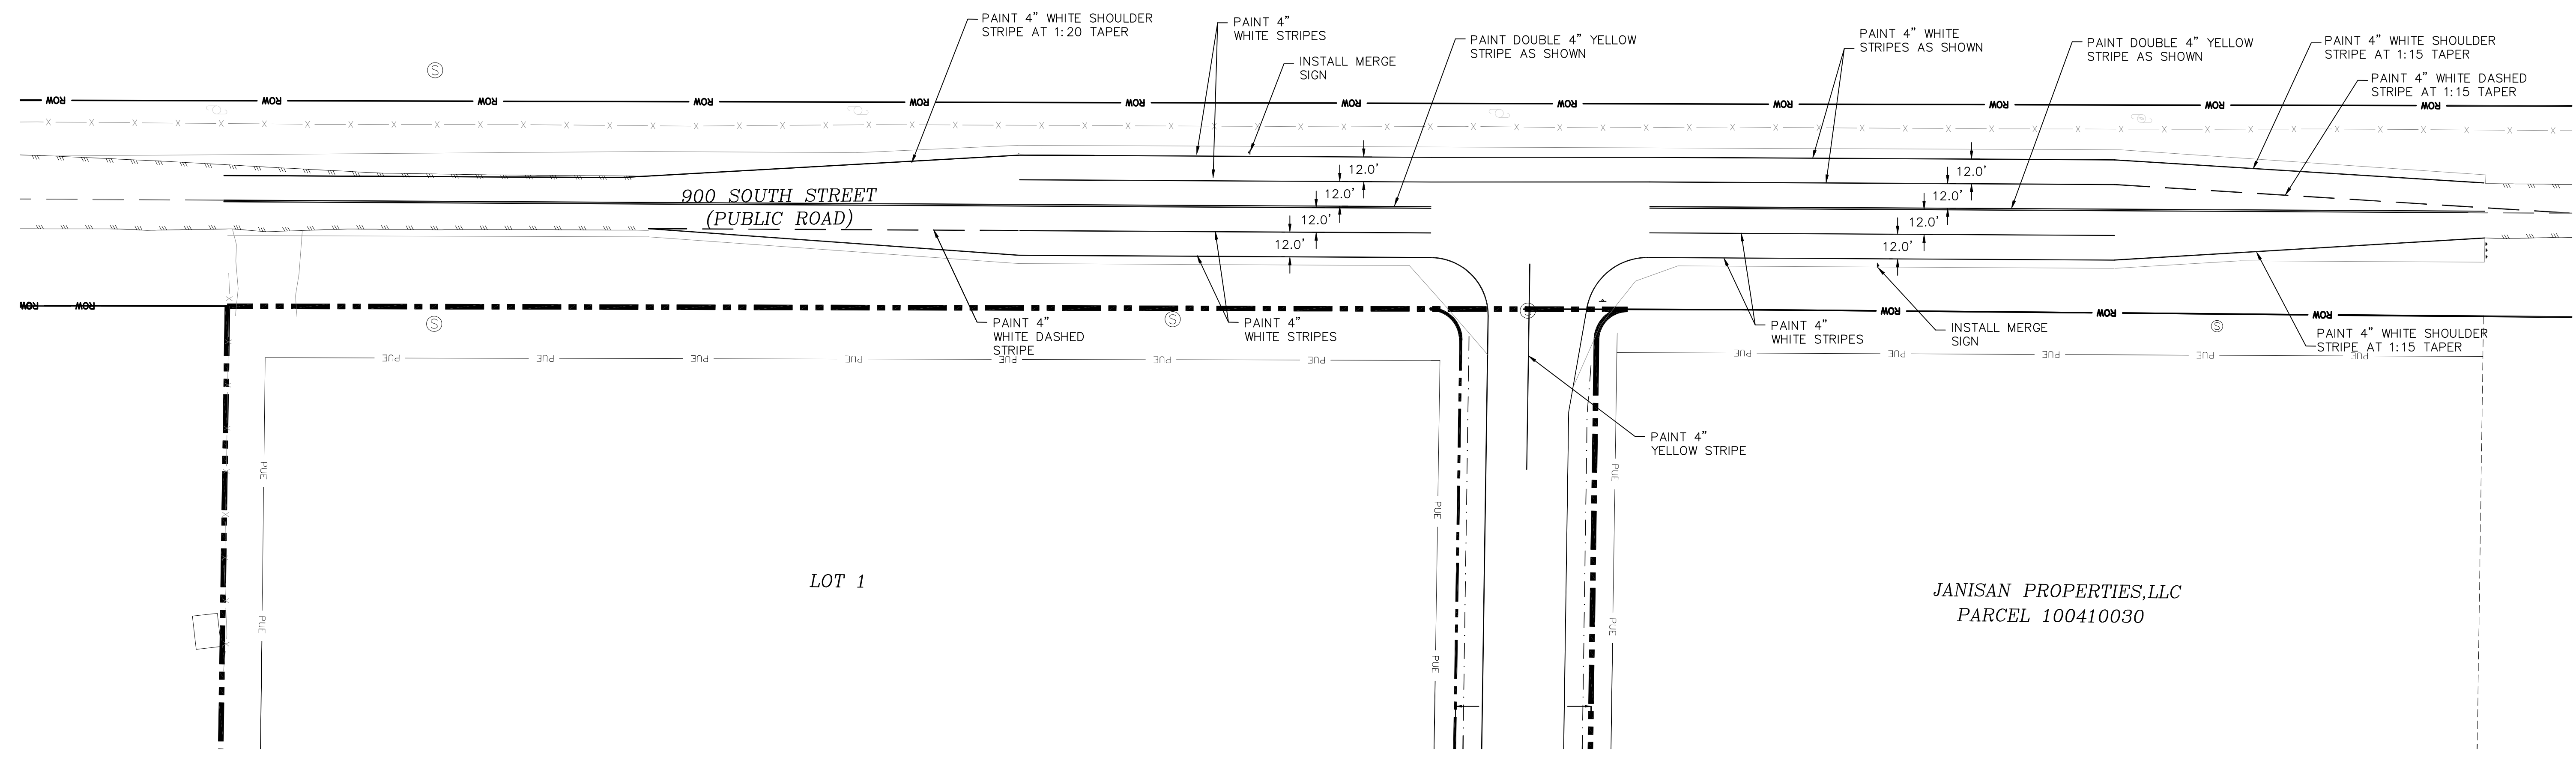

HOWARD INDUSTRIAL
 900 SOUTH STRIPING PLAN
 WEBER COUNTY, UTAH

TWIN PEAKS
 Engineering & Land Surveying
 2264 NORTH 1450 EAST LEHI, UTAH 84043
 (801) 450-3511

DWG DATE: July 2023
 PLOT DATE: 10 July 2023