


PLANTS

- A - ASTER
- AB - ABBOT POTENTILLA
- BH - BLEEDING HEART
- C - CAMPANULA
- CA - CANADA CHEPPY
- CF - CANZOLOR FIR
- CO - COLUMBINE
- CM - CREEPING MAHONIA
- CS - COREOPSIS
- DY - DAYLILY
- ES - BLACK EYE SUSAN
- GB - GLOBE SPRUCE
- H - HOSTA
- KD - KELSEY DOGWOOD
- KG - KARAL FOREST GRASS

PLANTS

- KR - KARLEE ROSE GRASS
- LS - LOW GROW SIMAC
- LV - LAVENDER
- P - POTENTILLA-GOLD
- PC - CONE FLOWER
- PN - PENSTEMON
- PY - POPPY
- QA - NATIVE ASPEN
- S - SHAGTA
- SC - SPRING SNOW CRAB
- T - TALL PHAINUS
- VI - VARIEGATED IRIS
- VR - VERONICA

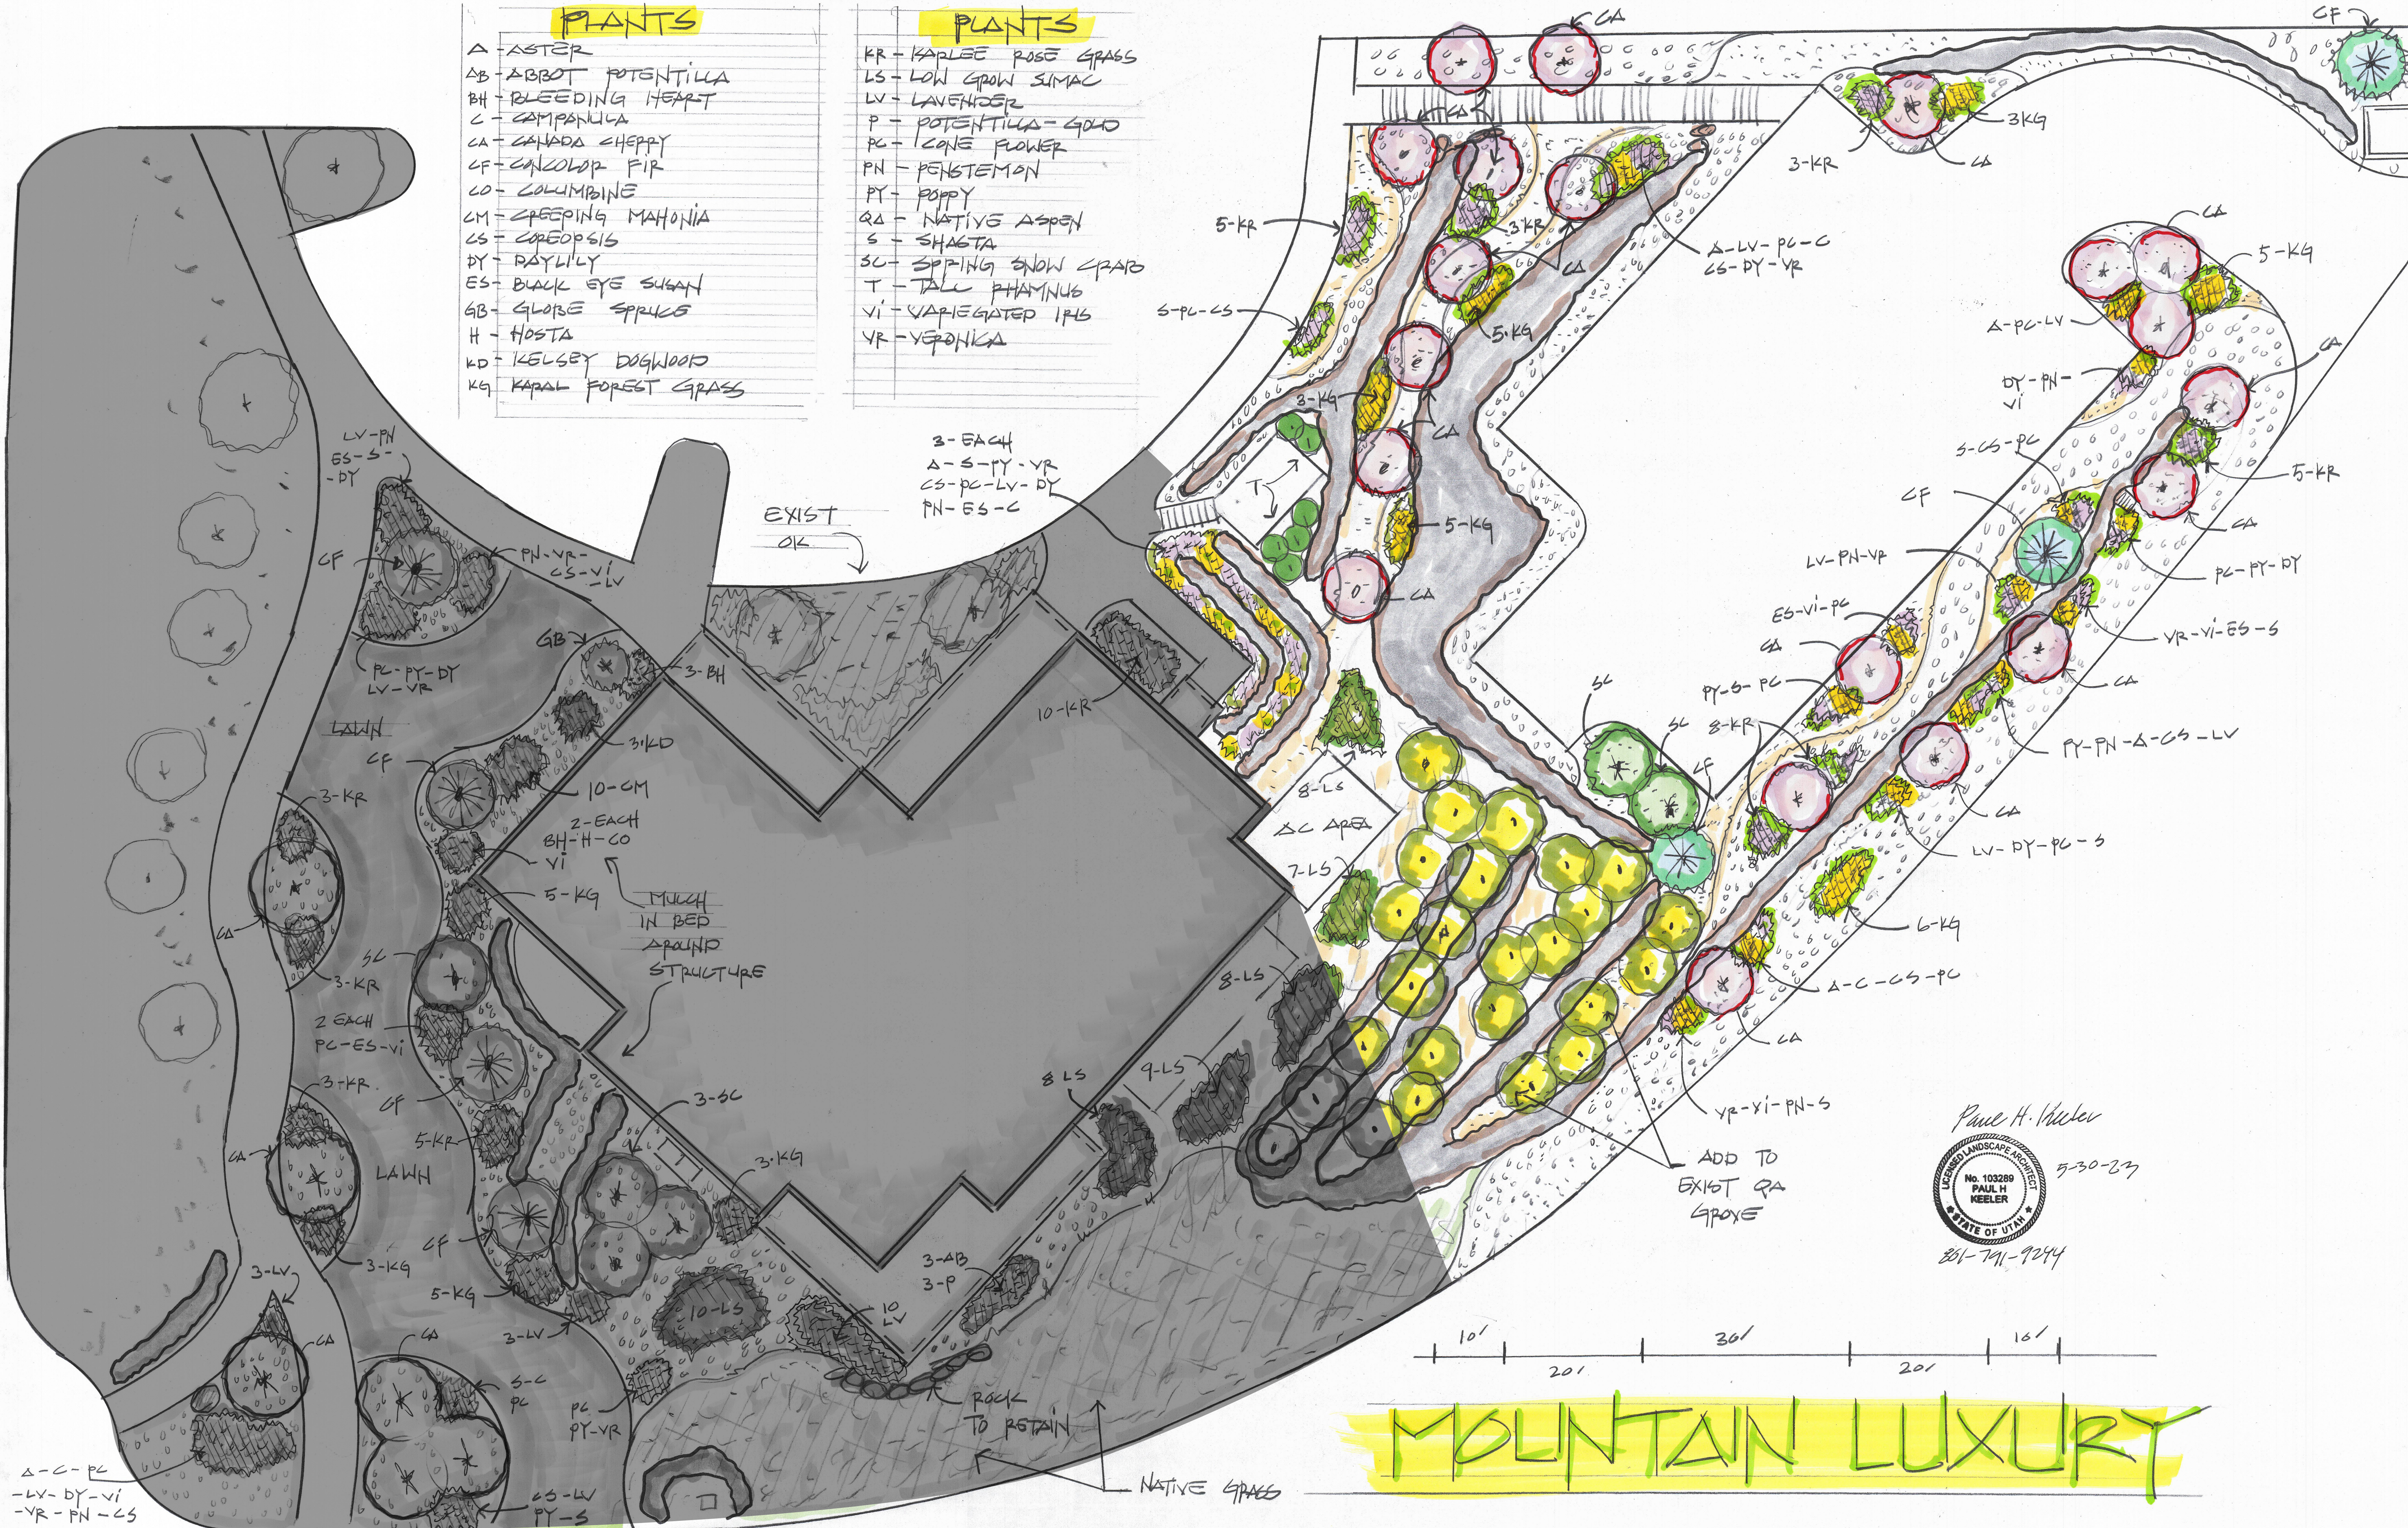

3-EACH
 Δ-S-PY-VR
 CS-PC-LV-DY
 PN-ES-C

EXIST
 OK

MULCH
 IN BED
 AROUND
 STRUCTURE

ADD TO
 EXIST QA
 GROVE

Paul H. Keeler
 LICENSED LANDSCAPE ARCHITECT
 No. 103288
 PAUL H. KEELER
 STATE OF UTAH
 5-30-23
 351-741-9294

MOUNTAIN LUXURY

Δ-C-PC
 -LV-DY-VI
 -VR-PN-CS

CS-LV
 PY-S

NATIVE GRASS