Walter House Subdivision

Weber County, Utah A Part of the Southeast Quarter of Section 7, Township 6 North, Range 2 West, Salt Lake Base & Meridian March 2021

NARRATIVE

The purpose of this survey was to establish and set the property corners of the one lot Subdivision as shown and described hereon. This survey was ordered by Doug Hansen. The control used to establish the property corners was the Waterfront Property Management Subdivision to the north and the Fenster Farm Subdivision to the south along with the existing Weber County Surveyor Monumentation surrounding Section 7, Township 6 North, Range 2 West, S.L.B.&M. The basis of bearing is the west line of the Southeast Quarter of said Section which bears South 00°18'53" West, Utah North, State Plane, Calculated N.A.D.83 Bearing.

AGRICULTURAL NOTE

Agriculture is the preferred use in the Agriculture Zones. Agriculture operations as specified in the zoning ordinance for a particular zone are permitted at any time including the operation of farm machinery and no allowed agriculture use shall be subject to restriction on that it interferes with activities of future residents of this subdivision

WEBER COUNTY ENGINEER

I Hereby Certify that the Required Public Improvement Standards and Drawinas for this Subdivision Conform with the County Standards and the Amount of the Financial Guarantee is Sufficient for the Installation of theses Improvements.

Weber County Engineer

WEBER COUNTY PLANNING COMMISSION APPROVAL

This is to Certify that this Subdivision Plat was Duly Approved by the Weber County Planning Commission.

Chairman, Weber County Planning Commission

- 1 All public utility easements (P.U.E.) are 10.0 foot wide unless otherwise noted.
- 2 Rebar and cap set on all corners as shown hereon.
- 3 Culinary Water to be provided by _____ Water Co. 4 - Sewer System to be individual Septic Systems
- approved by the Weber Morgan Health Dept. 5 - Existing Shed near North Boundary of Lot 1 can be considered temporary and removable - if removed, the
- area reverts to be part of adjoining Access Easement. 6 - Due to the topography and the location of this subdivision all owners will accept responsibility for any storm water runoff from the road adjacent to this

property until curb and gutter is installed.

7 - If there is any future development on Lot 1 the Property owner will need to pipe the ditch. Also if the remainder parcel is developed the property owner will need to pipe the ditch along the frontage of Lot 1 and the frontage for the remainder parcel.




Developer: Doug Hansen 164 S 3600 W Ogden, Utah 84404 (801) 710-1062



Visit us at www.haies.net Brigham City Ogden

Consulting Engineers and Land Súrvevors 538 North Main Street, Brigham, Utah 84302 (435) 723-3491 (801) 399-4905 (435) 752-8272 Celebrating over 60 Years of Business

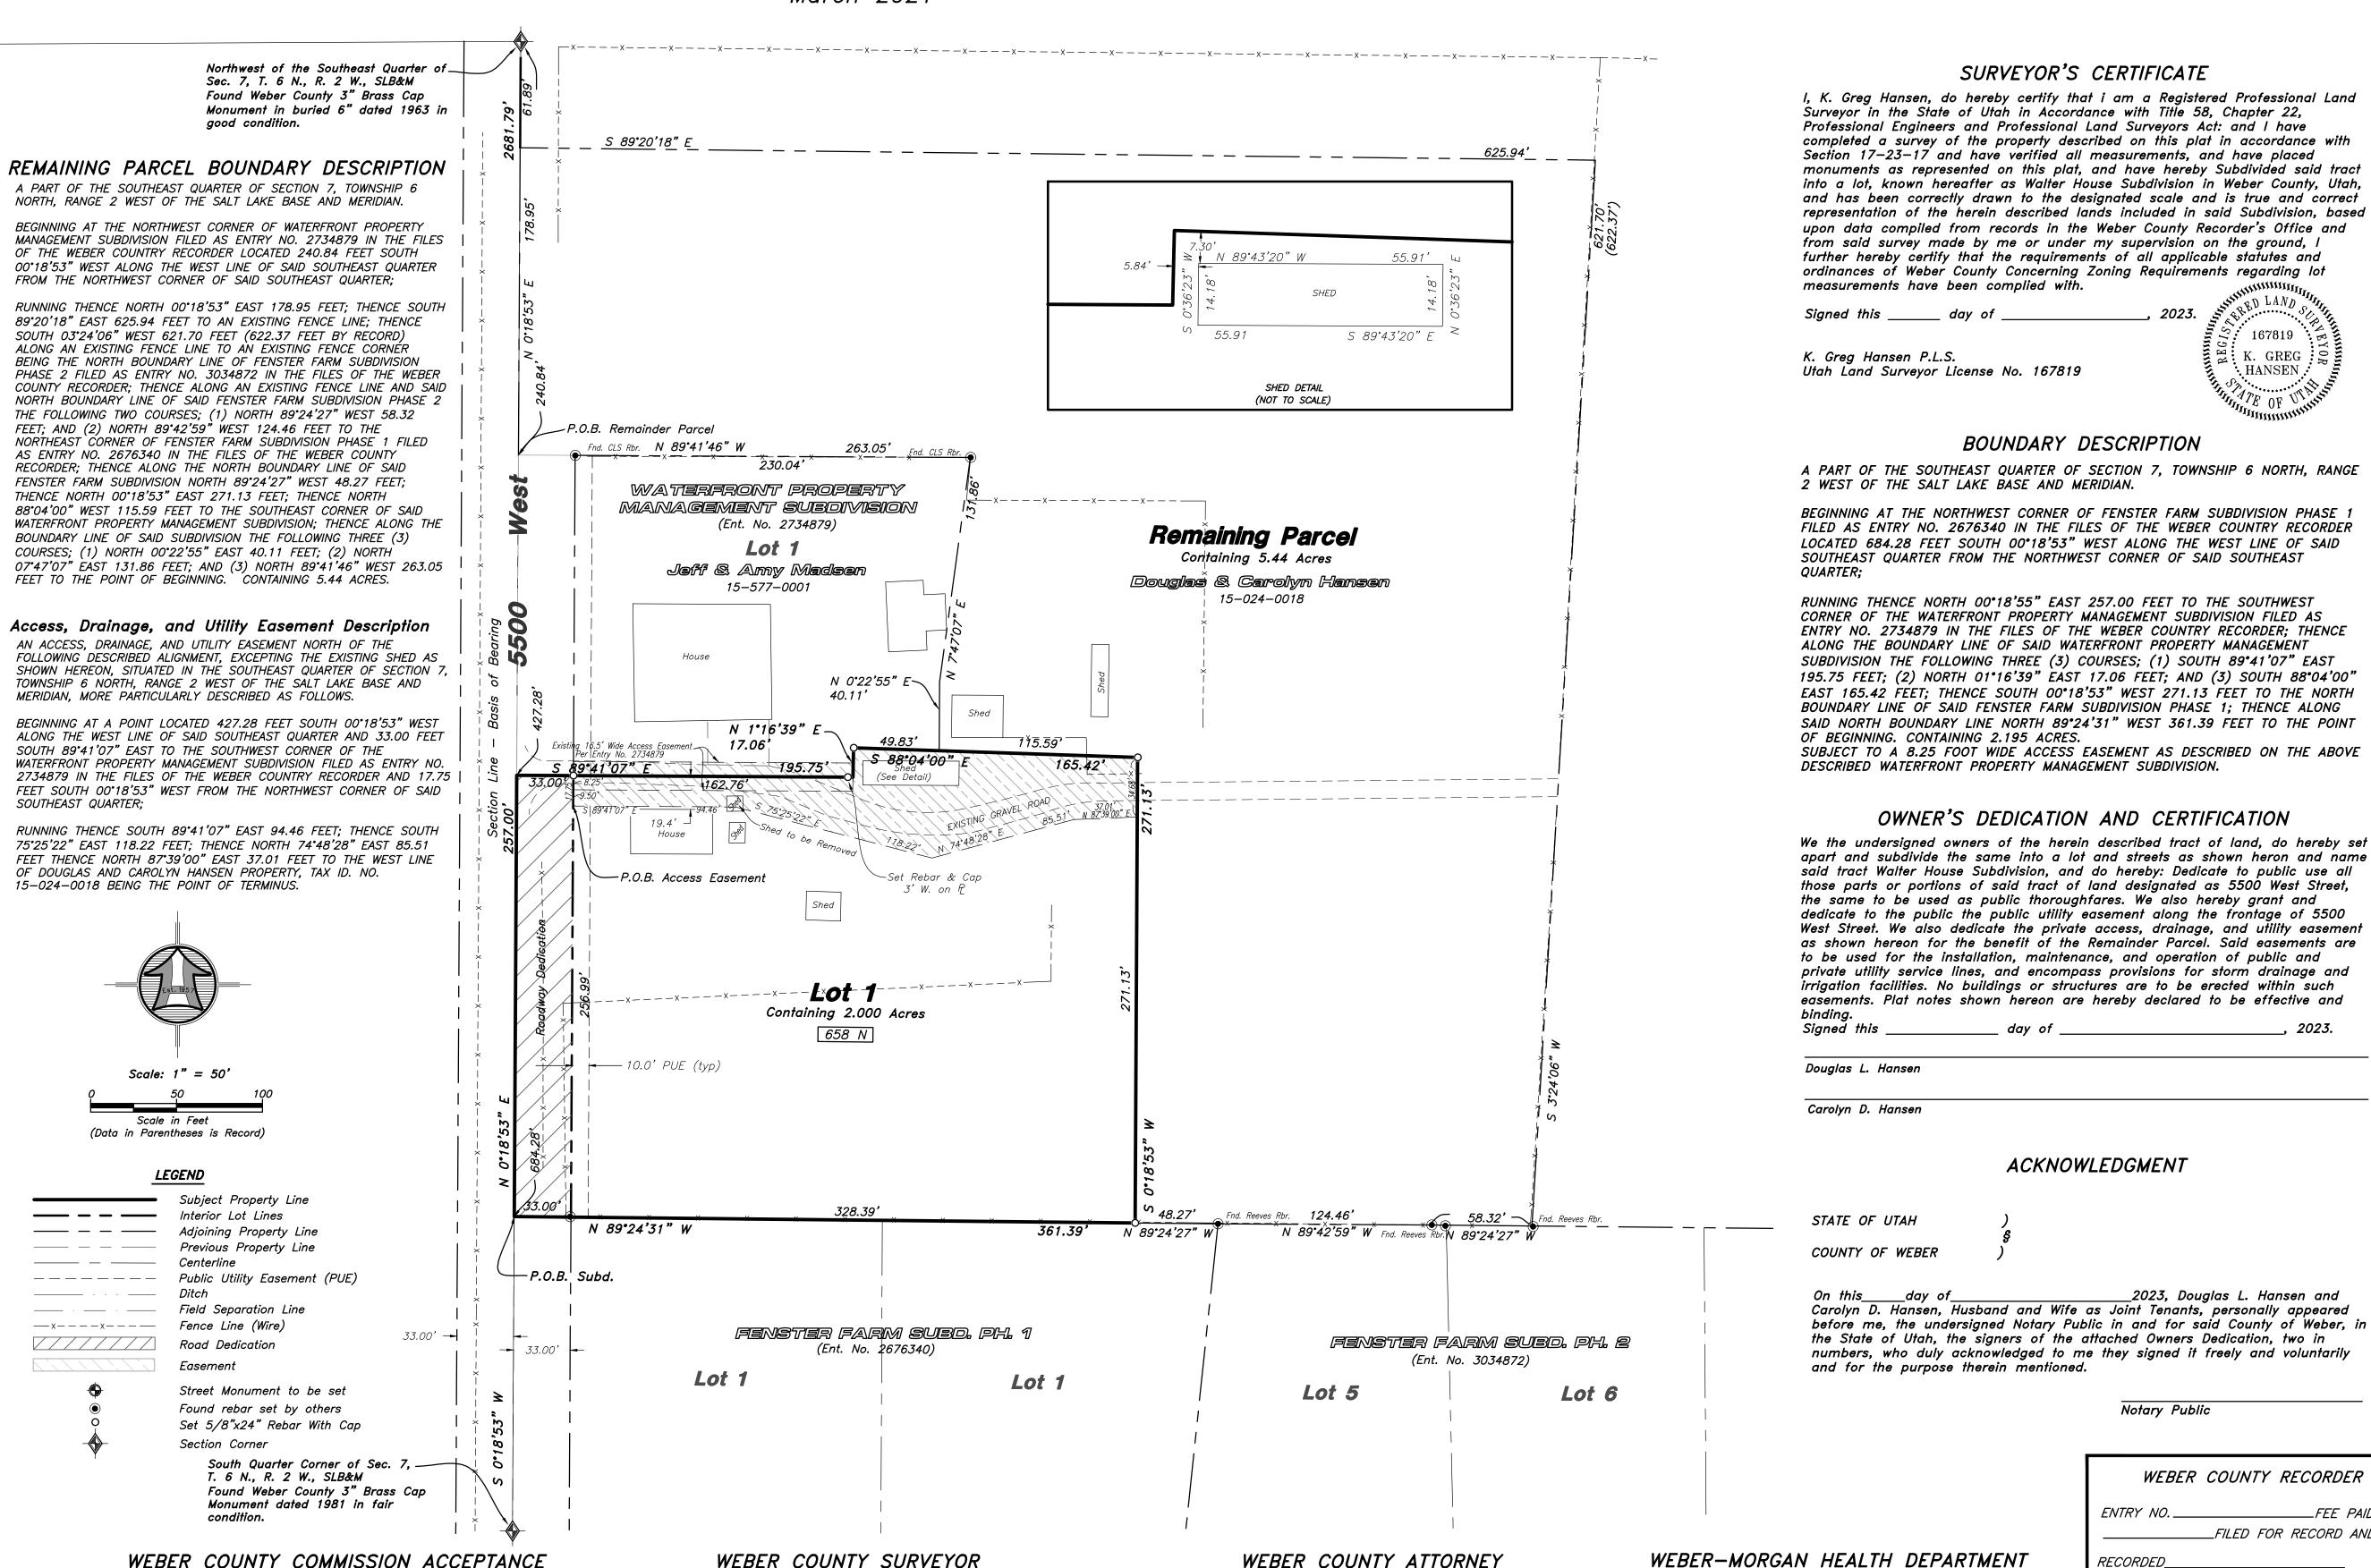

I Hereby Certify that the Weber County Surveyor's Office has Reviewed this

Plat and all conditions for approval by this office have been satisfied. The

approval of this Plat by the Weber County Surveyor does not relieve the

Licensed Land Surveyor who executed this plat from the responsibilities

and/or liabilities associated therewith.

Signed this , Day of , 2023.

STATE OF UTAH COUNTY OF WEBER

Douglas L. Hansen

Carolyn D. Hansen

On this_____day of______2023, Douglas L. Hansen and Carolyn D. Hansen, Husband and Wife as Joint Tenants, personally appeared before me, the undersigned Notary Public in and for said County of Weber, in the State of Utah, the signers of the attached Owners Dedication, two in numbers, who duly acknowledged to me they signed it freely and voluntarily and for the purpose therein mentioned.

ACKNOWLEDGMENT

SURVEYOR'S CERTIFICATE

BOUNDARY DESCRIPTION

OWNER'S DEDICATION AND CERTIFICATION

apart and subdivide the same into a lot and streets as shown heron and name

167819

E. K. GREG

. HANSEN.

Notary Public

_____ day of ______, 2023.

Documents Associated with this Subdivision Plat, and in I Hereby Certify that the Soils, Percolation Rates, and Site Conditions for this Subdivision have been Investigated by this Office and are Approved for On-Site Signed this _____, Day of ______, 2023. Wastewater Disposal Systems. Signed this_____, Day of_

COUNTY RECORDER

______ IN BOOK_____ OF OFFICIAL

RECORDS, PAGE_____. RECORDED

WEBER COUNTY RECORDER

_____FILED FOR RECORD AND

Weber-Morgan Health Department

Weber County Attorney

I Have Examined the Financial Guarantee and Other

my Opinion they Conform with the County Ordinance

Applicable Thereto and now in Force and Affect

WEBER-MORGAN HEALTH DEPARTMENT

DEPUTY

Weber County Surveyor

This is to Certify that this Subdivision Plat, the Dedication of

Public Improvements Associated with this Subdivision, Thereon

are Hereby Approved and Accepted by the Commissioners of

Weber County Utah

Signed this_____, Day of_____

Chairman, Weber County Commission

Streets and other Public Ways and Financial Guarantee of

21-3-58 21-3-58v19.dwg 09/06/2023