
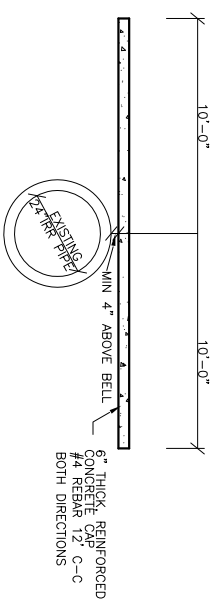




BLUE ACRES SUBDIVISION PHASE 3

A PART OF THE SOUTHWEST QUARTER OF SECTION 28, TOWNSHIP 6 NORTH, RANGE 2 WEST, SALT LAKE BASE AND MERIDIAN, U.S. SURVEY
WEBER COUNTY, UTAH

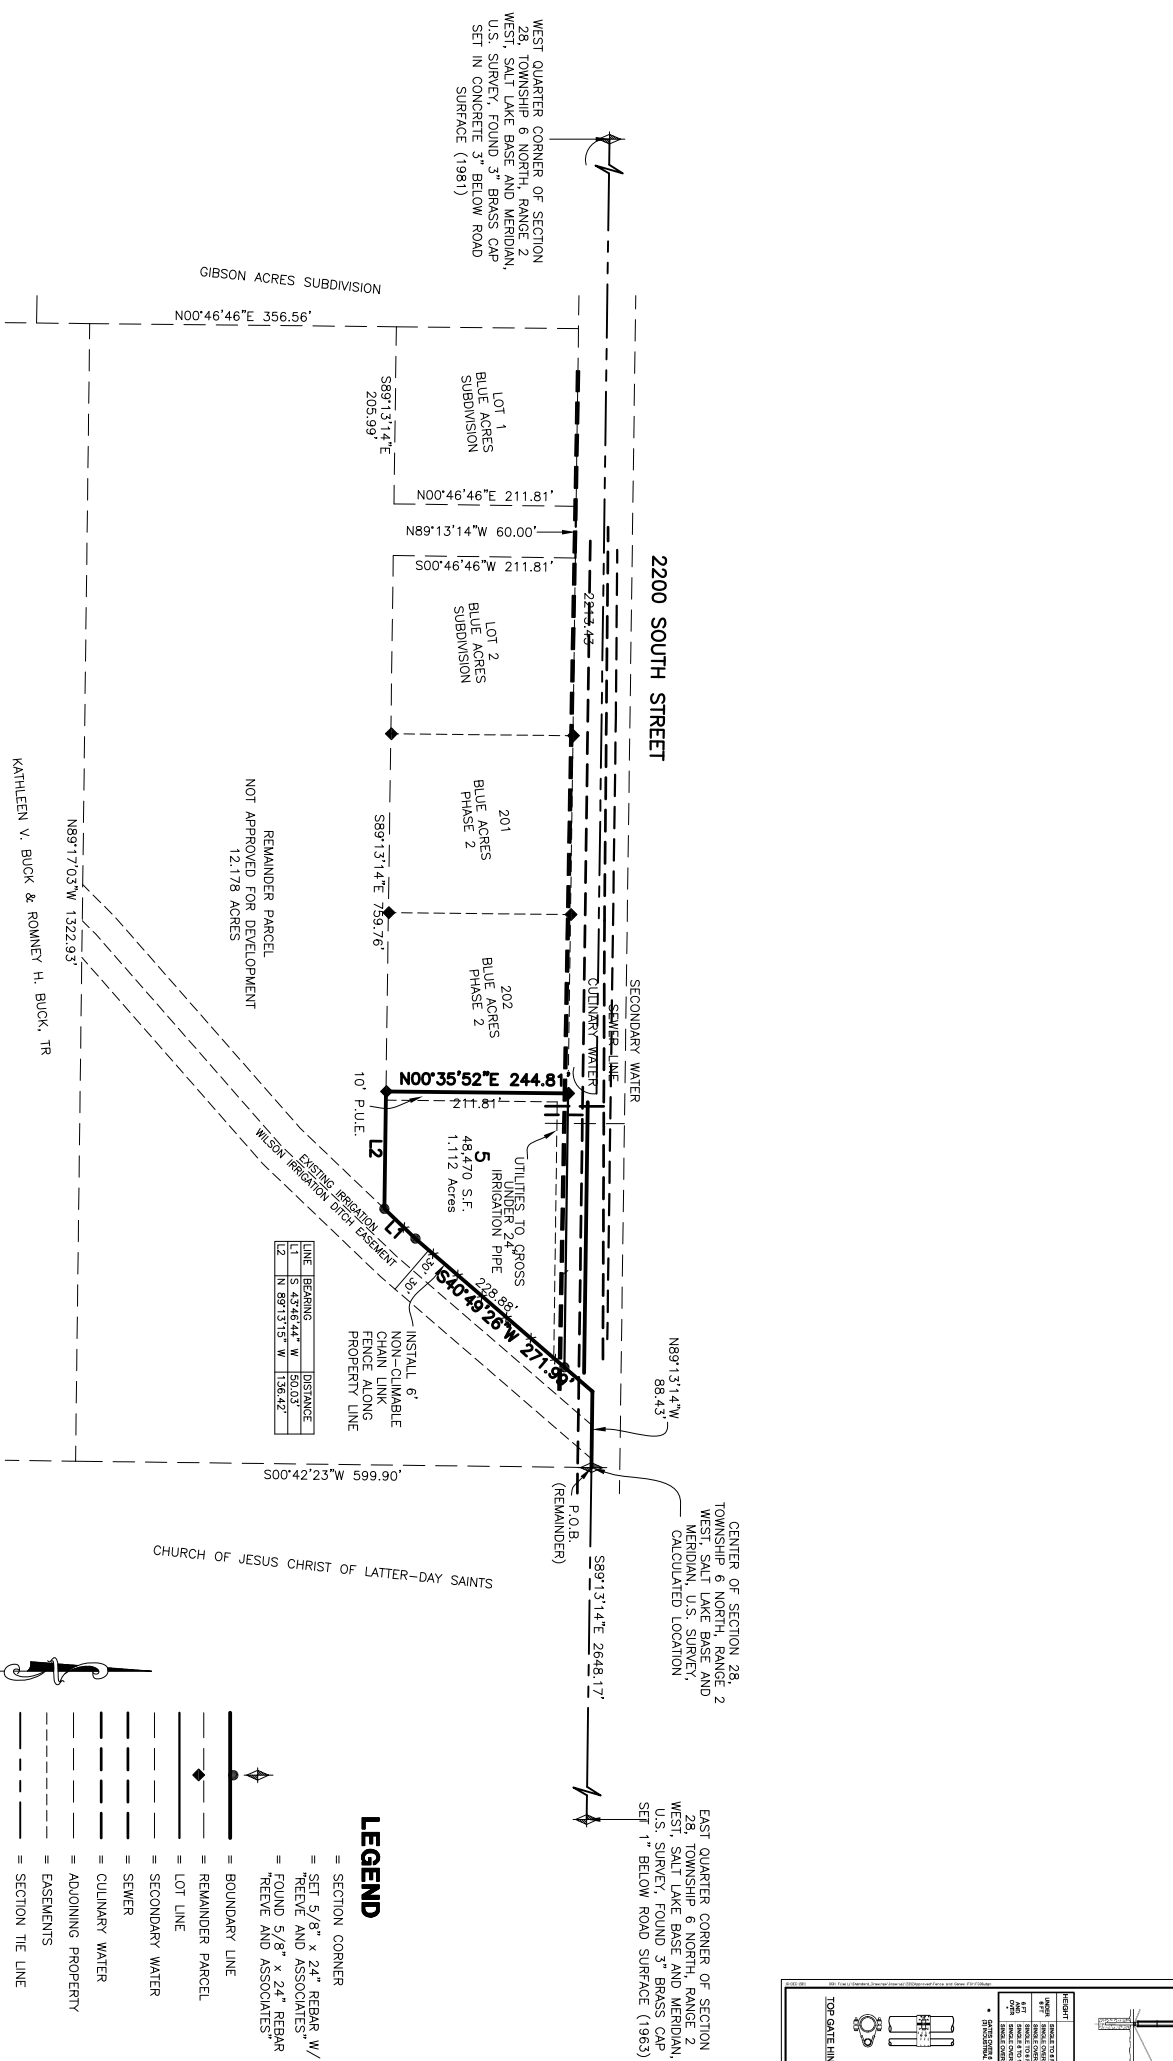

Lot Driveway Crossing Detail
SCALE: 1"=2'

LINE BEARING	DISTANCE
N 89°13'14" W	50.03
S 89°13'15" W	136.42

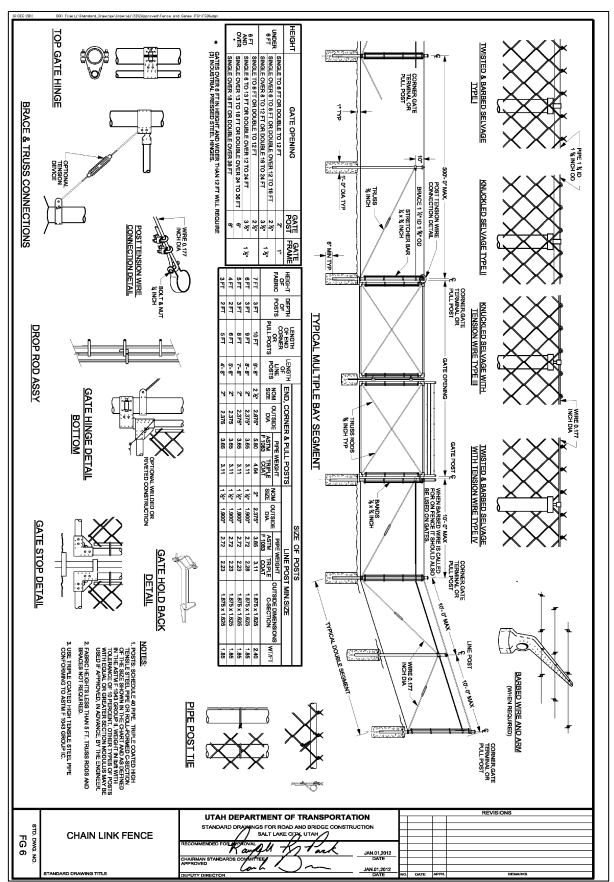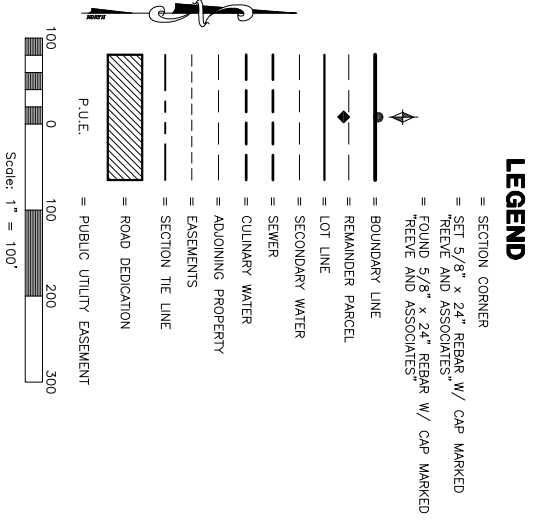

Reeve & Associates, Inc.
 801 CHAMBERS STREET, SUITE 200, SALT LAKE CITY, UTAH 84103
 TEL: (801) 587-5100 FAX: (801) 571-5588 WWW.REEVE-ASSOCIATES.COM

Checked: _____
 Scale: 1"=100'