



\\gpc01\projects\land\GP2\GP2.dwg - LAND - 08/21/23 - 11:00 AM - GARDNER ENGINEERING, INC. - 08/21/23 - 11:00 AM - 08/21/23 - 11:00 AM

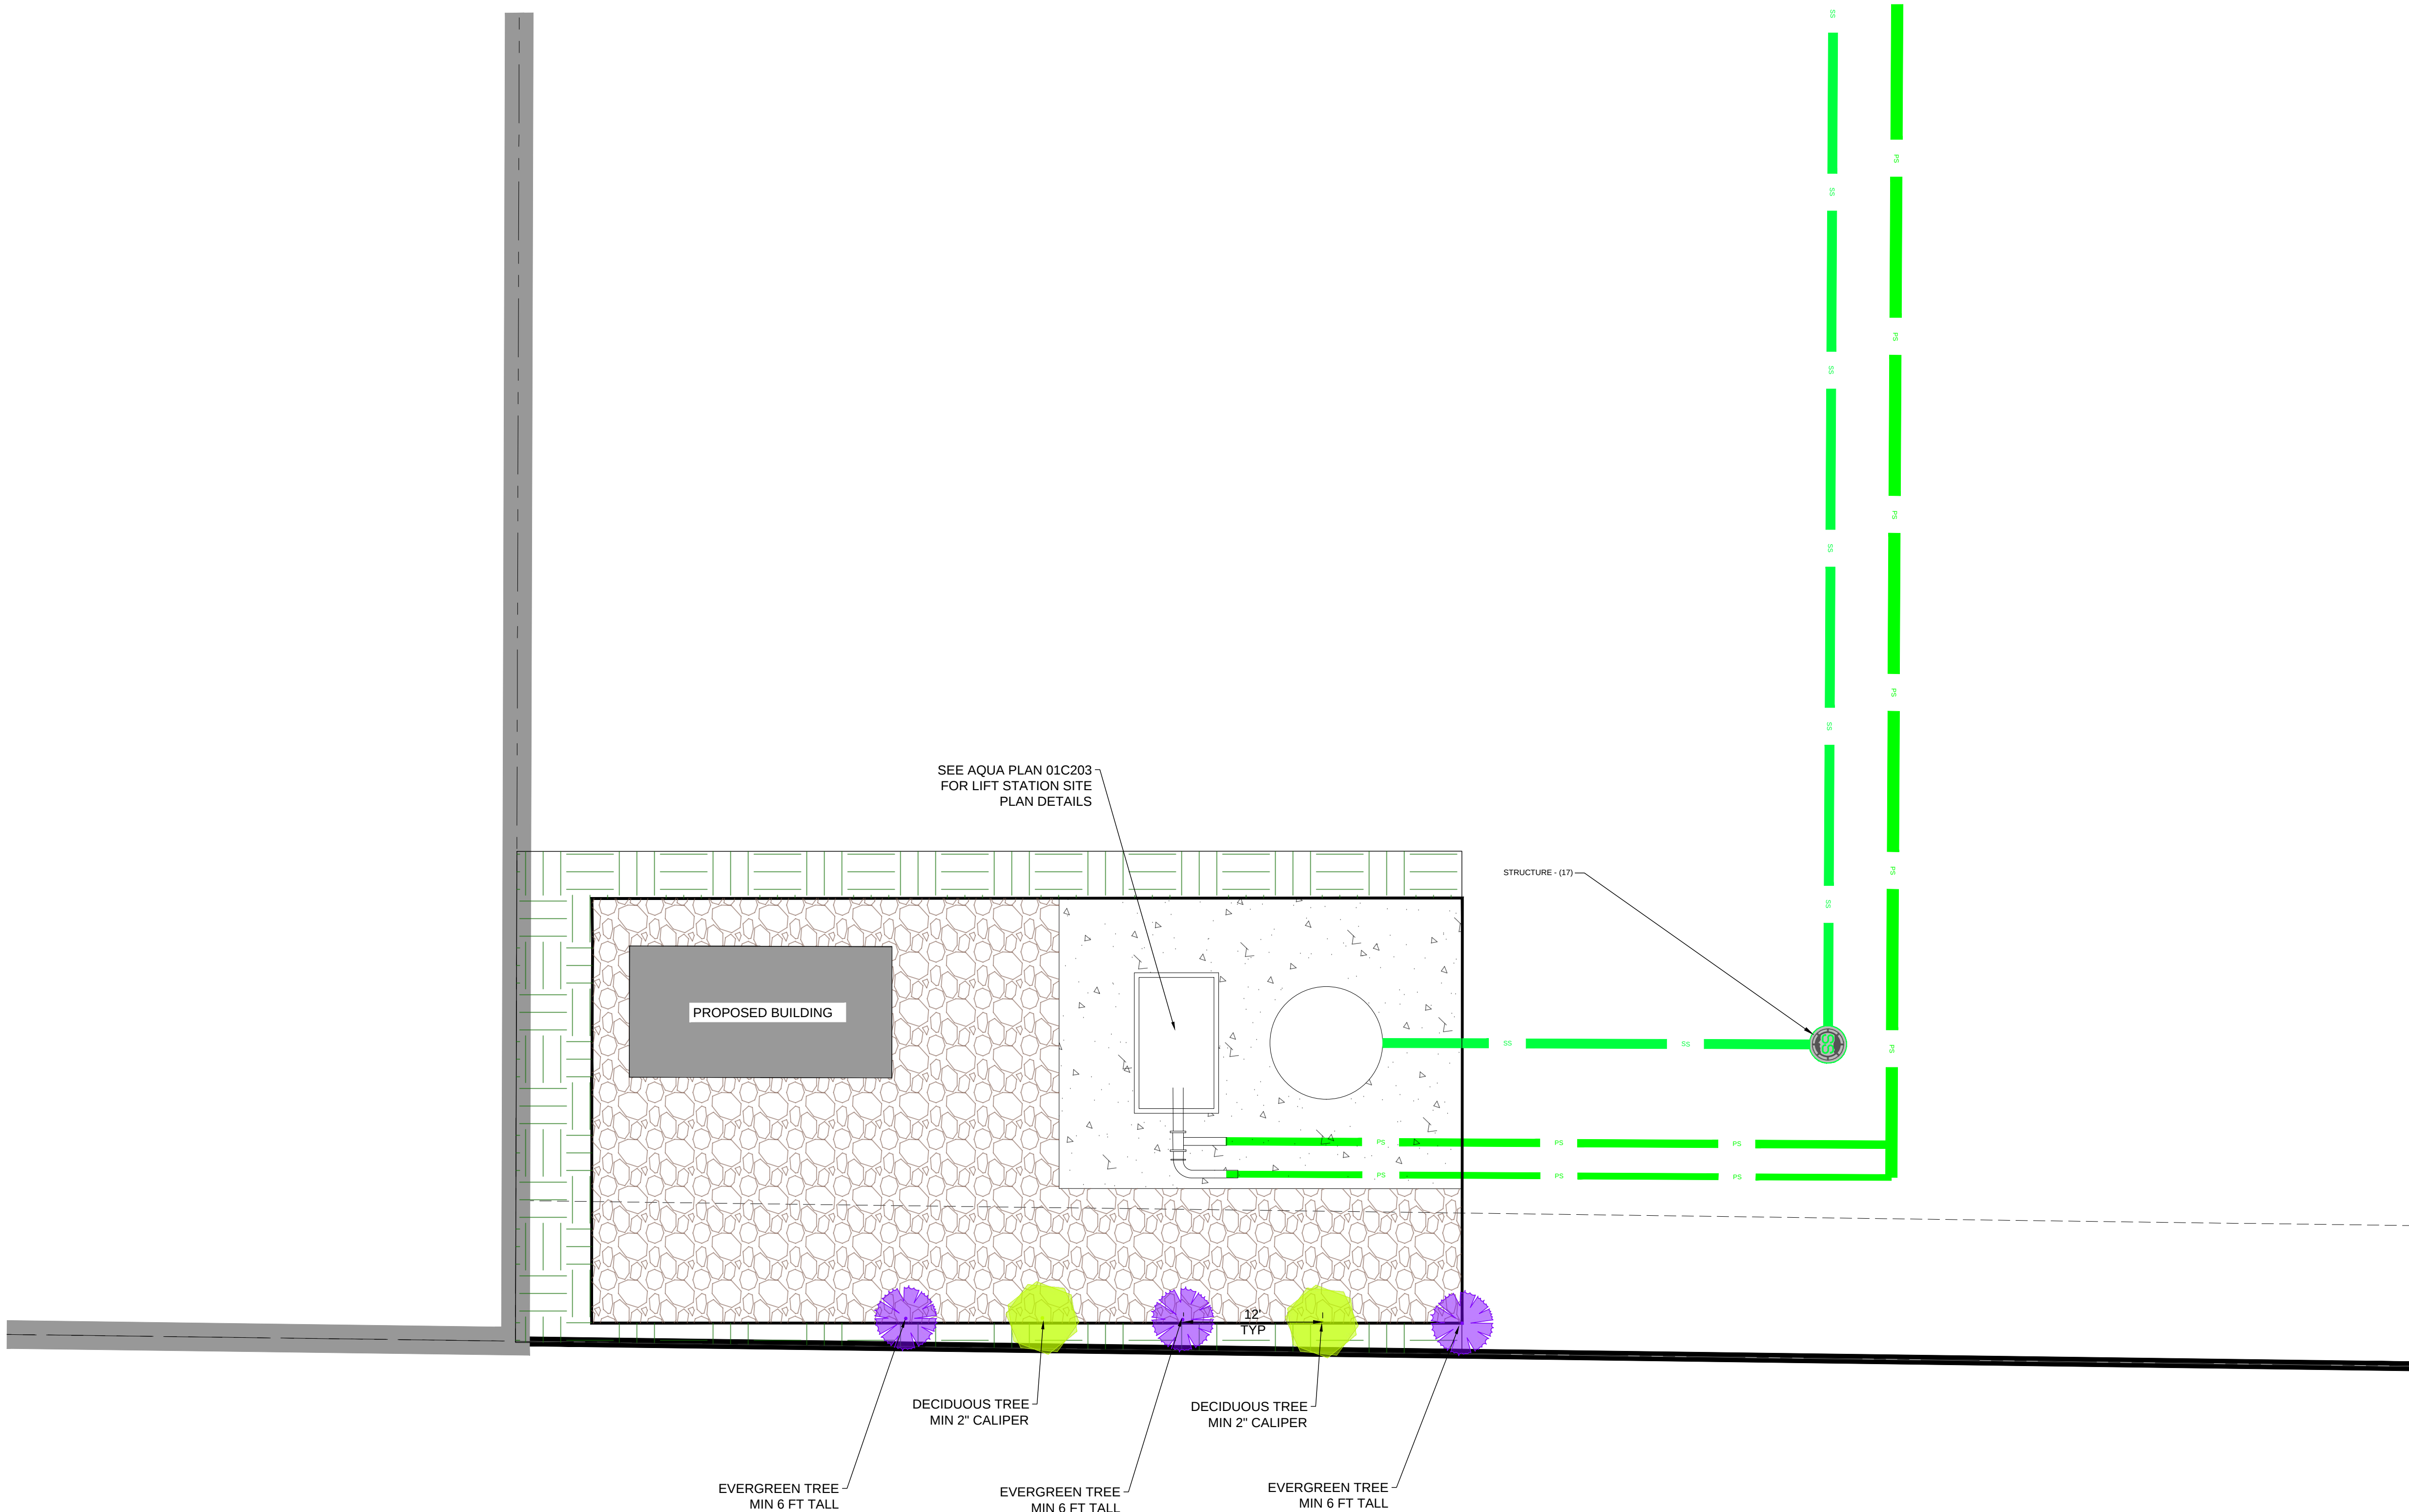

BROWN LIFT STATION

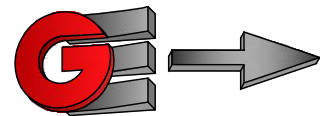

GARDNER ENGINEERING
CIVIL • LAND PLANNING
MUNICIPAL • LAND SURVEYING
1880 W 2100 S, WEST HAVEN, UT 84405
P 801.476.0202 F 801.476.0066

BROWN LIFT STATION LANDSCAPE PLAN
OSPREY OFFSITE UTILITY PROJECT
SR-158
EDEN, WEBER COUNTY, UTAH

REVISIONS		SCALE	####
DATE	DESCRIPTION	DATE	
02-09-23	ADDED LOW PRESSURE SEWER	08-21-23	
06-01-23	ADDED BLOWOFF	DESIGN	LZ
07-17-23	UPDATED PAD/GENERATOR AND MH	DRAWN	LZ
		CHECKED	PC
		DWG:	