

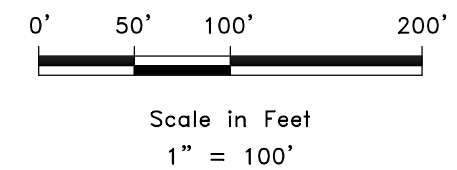
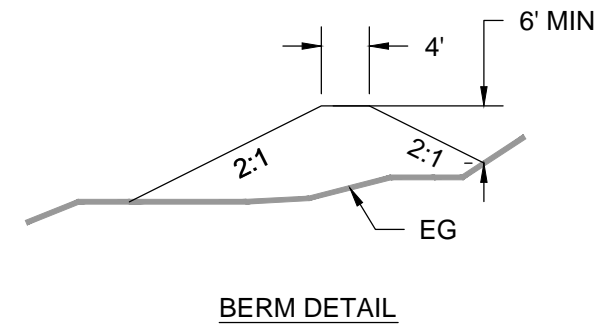


R:\1201 - Lewis Homes\1301 - The Retreat\PLATTING\PHASE 3\Retreat Conditional Use.dwg, 4/11/2014 3:57:58 PM, DWG To PDF.pc3

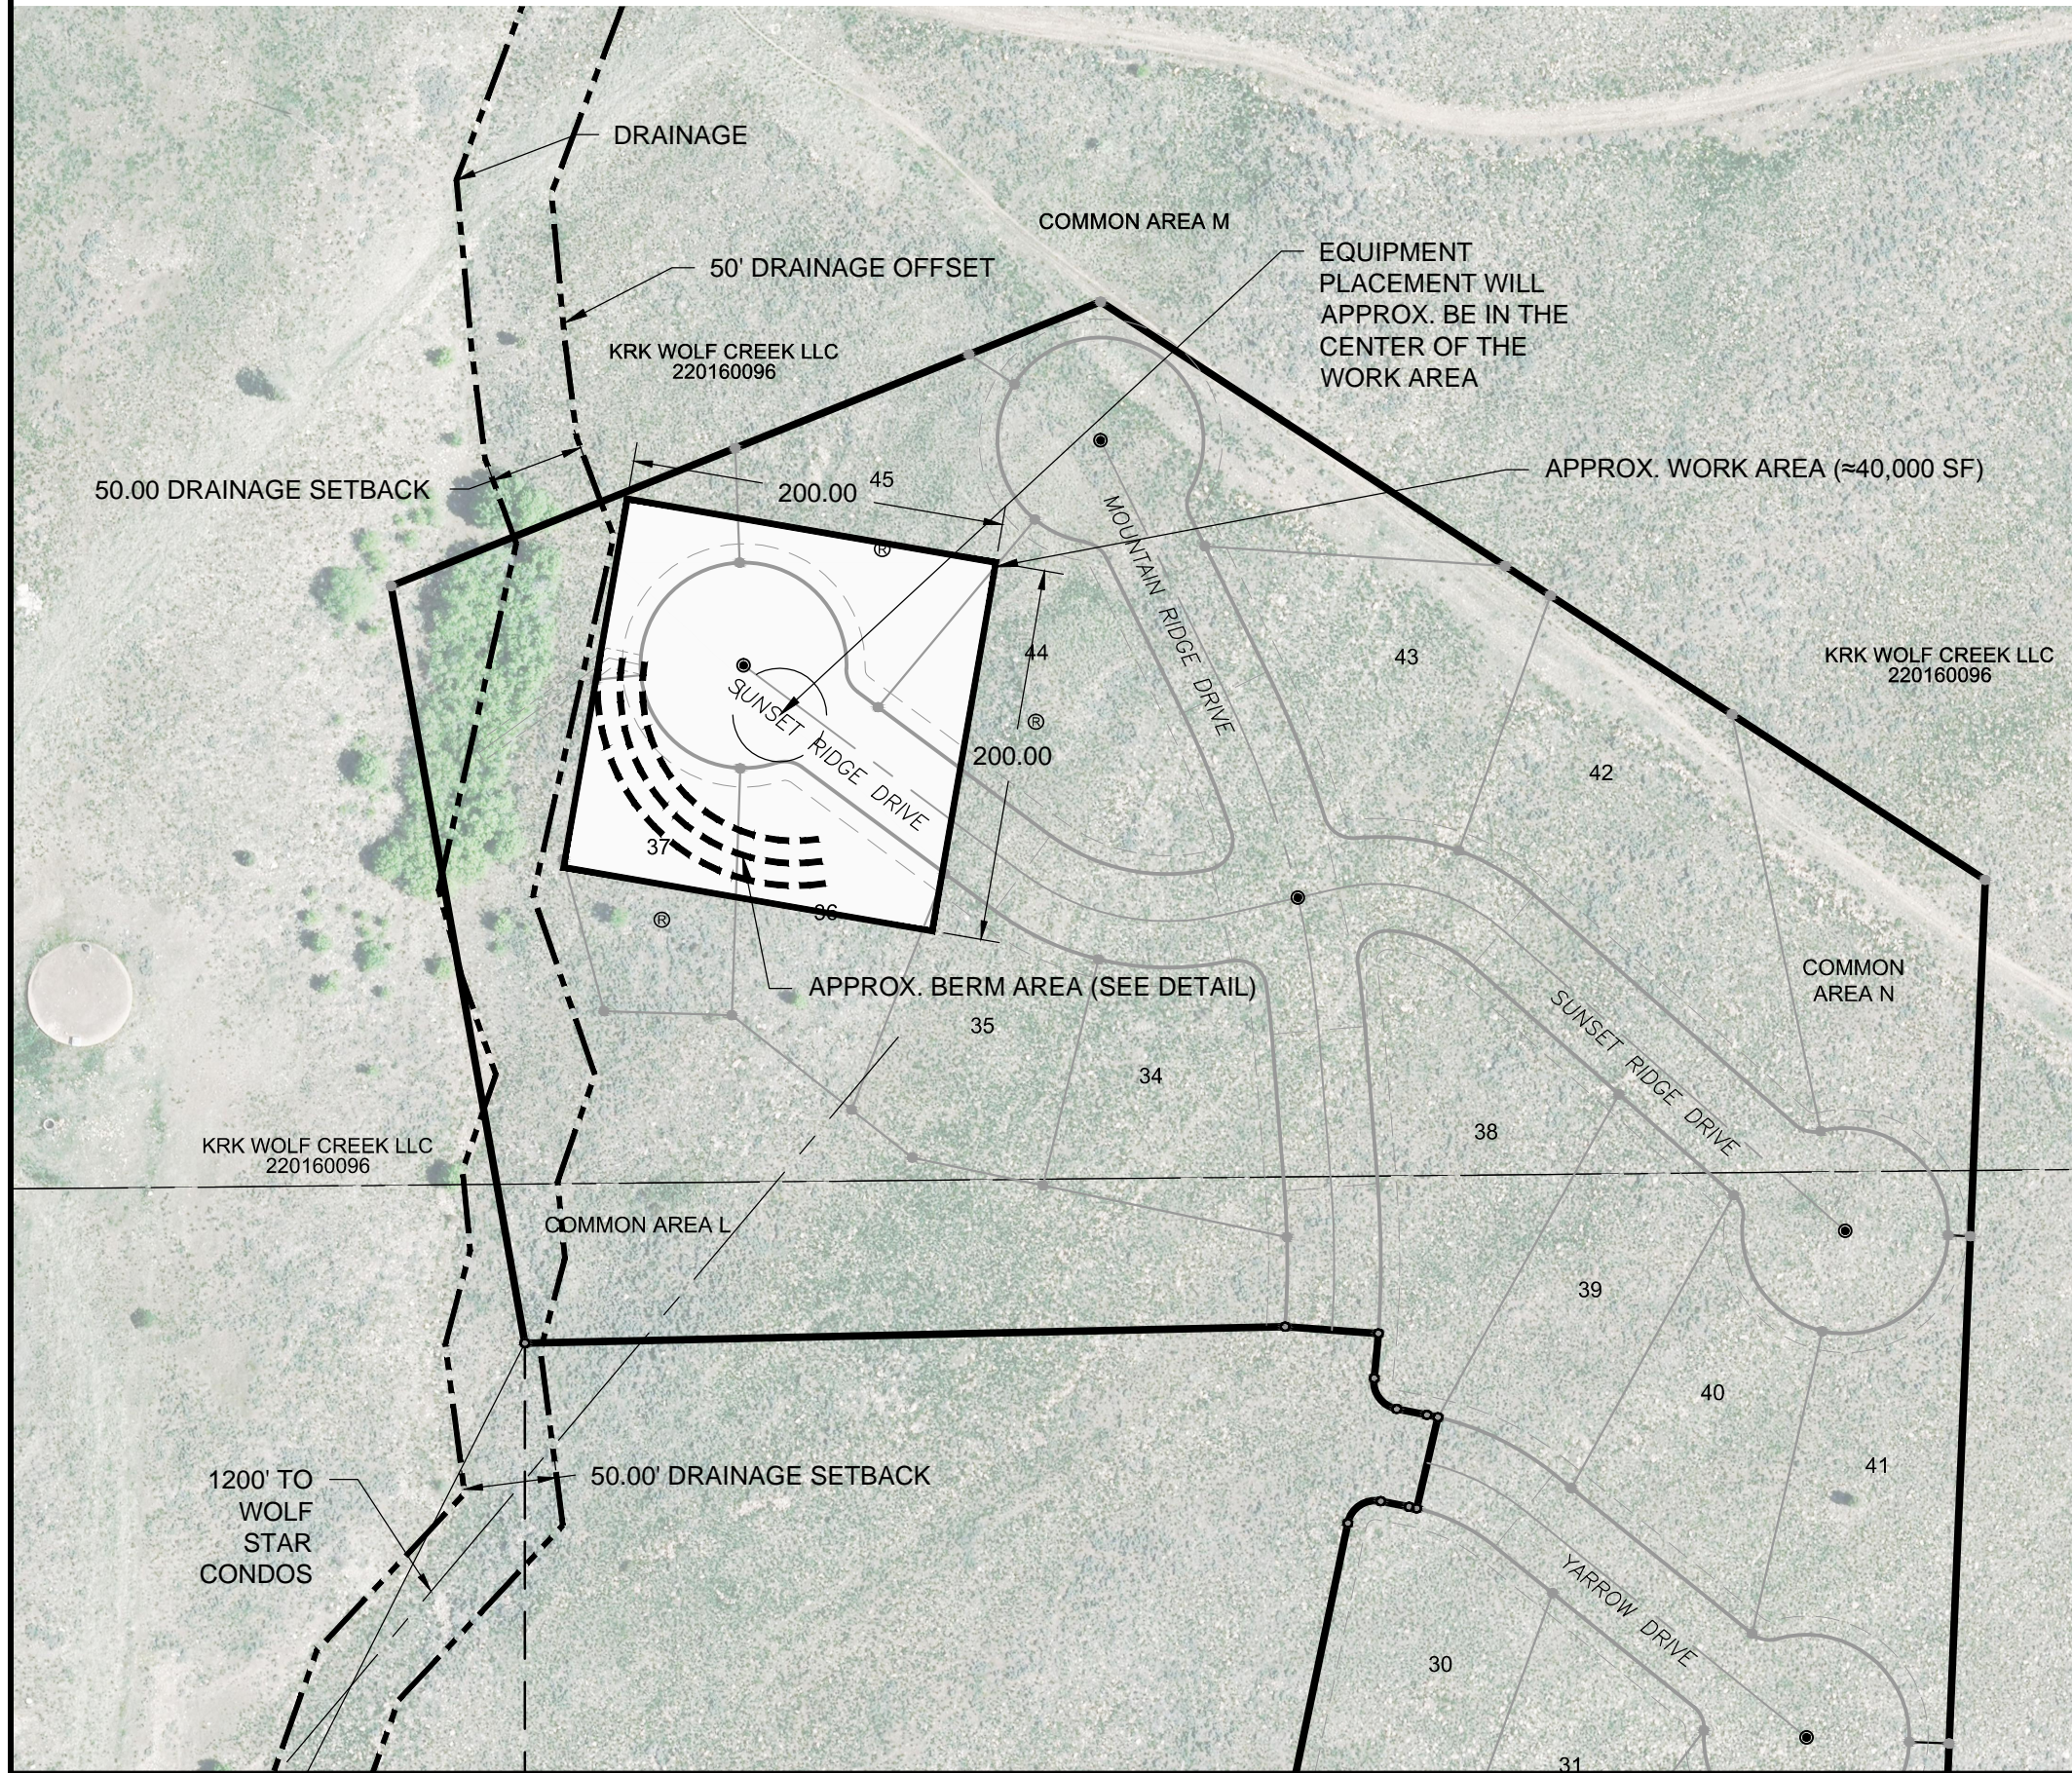

Revisions	Date	Description

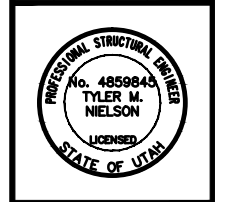

CONDITIONAL USE PERMIT
THE RETREAT
PHASE 3
WEBER COUNTY, UTAH

GARDNER ENGINEERING
CIVIL-PLANNING
MUNICIPAL-LAND SURVEYING
5150 SOUTH 375 EAST OGDEN, UT
OFFICE: 801.476.0202 FAX: 801.476.0066

EX1
EX1

Date: APRIL 2014
Scale: 1" = 100'
Designed: DB
Drafted: DB
Checked: TN