
SKY HAZLEHURST 1708 EAST 5550 SOUTH (801) 837-2020

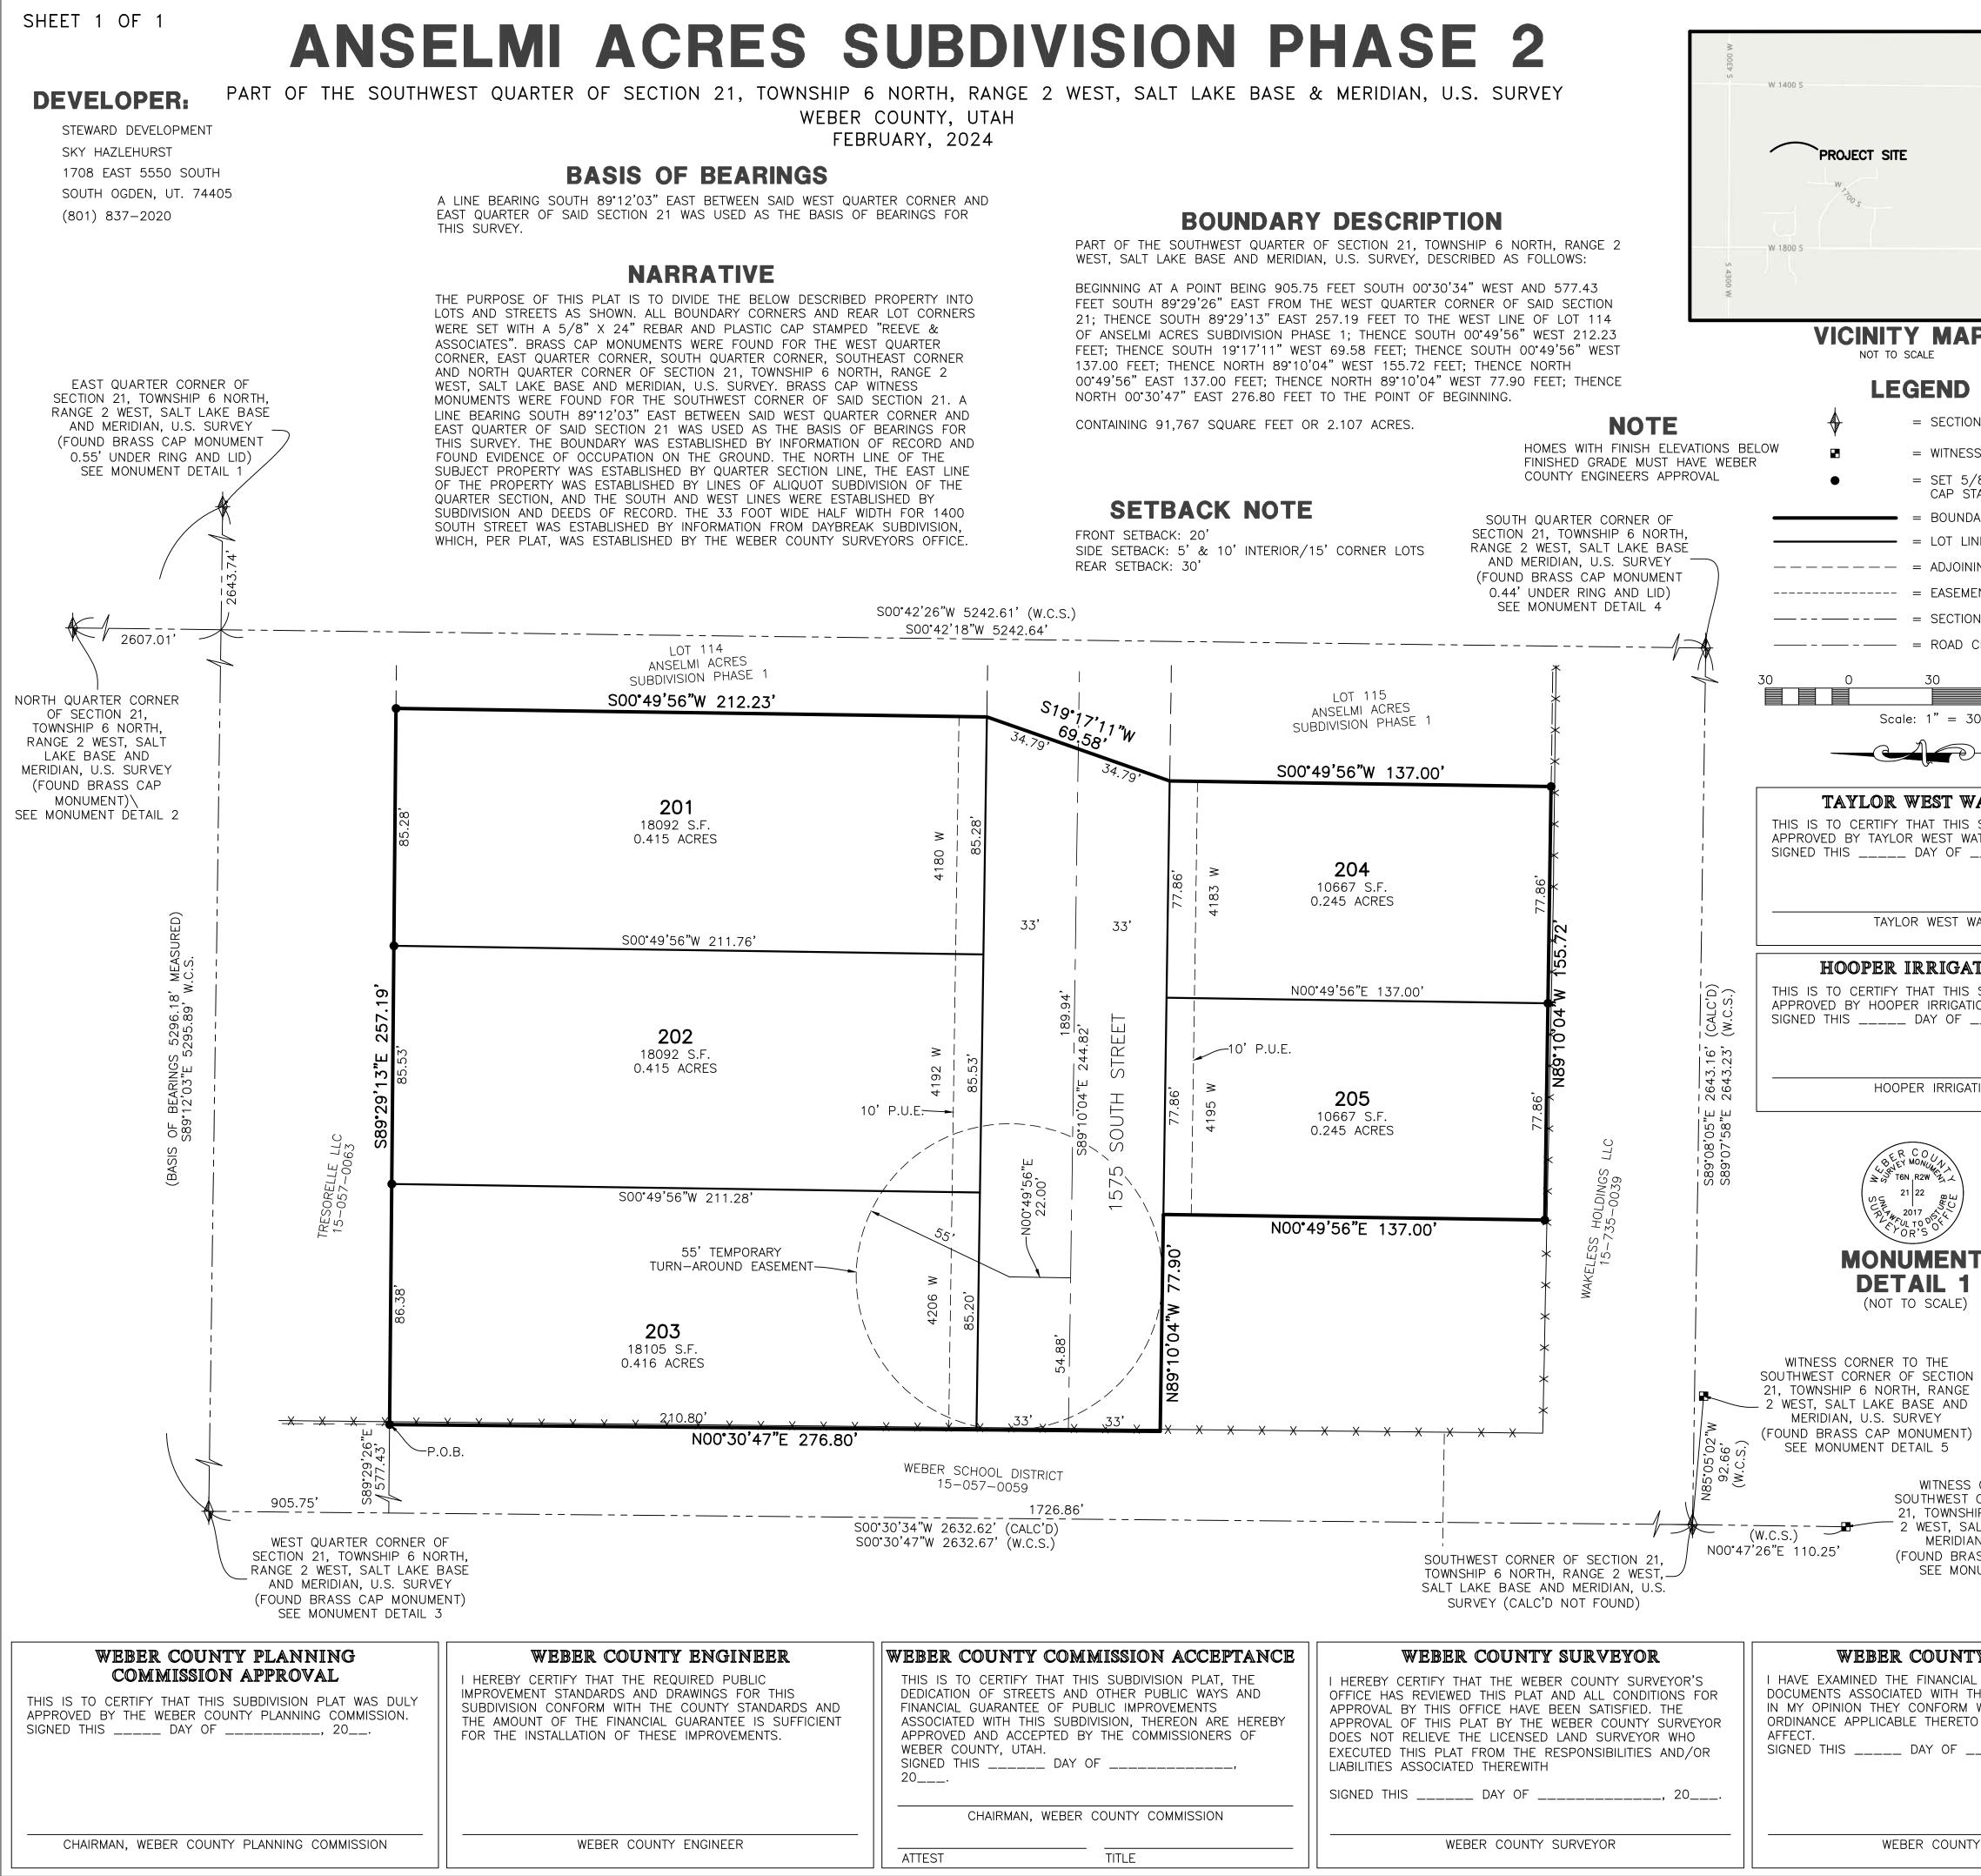

Reeve & Associates, Inc. - Solutions You Can Build On

		SURVEYOR'S C	Ertificate	
W 1400 S W 1800 S M 005E S	I, JASON T. FELT, DO HERE STATE OF UTAH IN ACCORD. AND LAND SURVEYORS ACT; DESCRIBED ON THIS PLAT II ALL MEASUREMENTS, AND H THAT THIS PLAT OF ANSELM BEEN DRAWN CORRECTLY TO REPRESENTATION OF THE H UPON DATA COMPILED FROM FROM SAID SURVEY MADE E REQUIREMENTS OF ALL APP CONCERNING ZONING REQUI WITH.	BY CERTIFY THAT I ANCE WITH TITLE 58 AND THAT I HAVE N ACCORDANCE WITH AVE PLACED MONUN ALACRES SUBDIVISIO O THE DESIGNATED EREIN DESCRIBED L M RECORDS IN THE BY ME ON THE GRO LICABLE STATUTES A REMENTS REGARDING	AM A PROFESSIONA 3, CHAPTER 22, PRO COMPLETED A SURV H SECTION 17–23– MENTS AS REPRESEN <u>ON PHASE 2</u> IN <u>WEE</u> SCALE AND IS A TR ANDS INCLUDED IN <u>WEBER COUNTY</u> REM UND, I FURTHER CE AND ORDINANCES OF G LOT MEASUREMEN	DFESSIONAL ENGINEERS YEY OF THE PROPERTY 17 AND HAVE VERIFIED NTED ON THIS PLAT, AND YER COUNTY, UTAH, HAS UE AND CORRECT SAID SUBDIVISION, BASED CORDER'S OFFICE AND RTIFY THAT THE WEBER COUNTY, TS HAVE BEEN COMPLIED
	UTAH	9239283 LICENSE NUMBER	-	9239283 JASON T. FELT STATE OF UTAN
A CORNER CORN	<b>OWNERS</b> WE THE UNDERSIGNED OWNE SET APART AND SUBDIVIDE AND NAME SAID TRACT <b>ANSE</b> TO PUBLIC USE ALL THOSE STREETS, THE SAME TO BE DEDICATE A PERPETUAL RIGH DESIGNATED HEREON AS PUB USED FOR THE INSTALLATION LINE, STORM DRAINAGE FACIL PRESERVATION OF WATER CH MAY BE AUTHORIZED BY THE BEING ERECTED WITHIN SUCH BASIN TO THE DEVELOPER T GRANT A TEMPORARY TURN PUBLIC UNTIL SUCH TIME TH EASEMENT SHALL BE REVOKI ROAD WITHOUT FURTHER WR AFFECTED LOTS SHALL BE F THE LOT OWNERS. SIGNED THIS DA ANSELMI ACRES LLC	ERS OF THE HEREIN THE SAME INTO LOT ELMI ACRES SUBDIVI PARTS OR PORTION USED AS PUBLIC TH AT AND EASEMENT OF BLIC UTILITY AND ST MAINTENANCE AND LITIES, IRRIGATION C HANNELS IN THEIR N GOVERNING AUTHO H EASEMENTS AND AROUND EASEMENT AROUND EASEMENT AROUND EASEMENT AROUND EASEMENT AROUND EASEMENT AROUND EASEMENT AROUND EASEMENT AROUND EASEMENT AROUND NULLIFIED A ITTEN DOCUMENT AN RELEASED FOR THE	S AND STREETS AS <u>SION PHASE 2</u> , AND IS OF SAID TRACT O HOROUGHFARES AND OVER, UPON AND UN TORM DRAIN EASEME OPERATION OF PUI CANALS OR FOR THE ATURAL STATE WHIC ORITY, WITH NO BUIL ALSO DEDICATE THE MAINTAINED BY THE AS SHOWN HEREON AT THE EVENT OF TH ND THE ENCUMBERE FULL AND EXCLUSIV	OF LAND, DO HEREBY SHOWN ON THE PLAT DO HEREBY DEDICATE F LAND DESIGNATED AS ALSO TO GRANT AND NDER THE LANDS NTS, THE SAME TO BE BLIC UTILITY SERVICE PERPETUAL HEVER IS APPLICABLE AS DINGS OR STRUCTURES INTERIM DETENTION SAME AND HEREBY TO BE USED BY THE ORARY TURN AROUND HE EXTENSION OF THE D LAND WITHIN THE E USE AND BENEFIT OF
AIEK DISIKICI SUBDIVISION PLAT WAS DULY TER DISTRICT. , 20	NAME/TITLE			
ATER DISTRICT <b>FION COMPANY</b> SUBDIVISION PLAT WAS DULY DN COMPANY. , 20	ACKNOWLEDGMENT   STATE OF UTAH )SS.   COUNTY OF			
DETAIL 2	DETAIL 3 DE	NUMENT	MONUMEN DETAIL 5	DETAIL 6
(NOT TO SCALE) CORNER TO THE CORNER OF SECTION P 6 NORTH, RANGE LT LAKE BASE AND N, U.S. SURVEY SS CAP MONUMENT) JMENT DETAIL 6	(NOT TO SCALE) (N	& Assoc	(NOT TO SCALE) <b>every</b> <b>every</b> <b>ever</b>	(NOT TO SCALE) Project Info. Surveyor: J. FELT Designer: N. ANDERSON Begin Date: <u>6-22-2023</u> Name: <u>ANSELMI ACRES SUBD.</u> <u>PHASE 2</u> Number: <u>7152-19</u> Revision: Scale: <u>1"=30'</u> Checked:
Y ATTORNEY GUARANTEE AND OTHER HIS SUBDIVISION PLAT, AND WITH THE COUNTY AND NOW IN FORCE AND , 20	WEBER-MORGAN HEA I HEREBY CERTIFY THAT THE S AND SITE CONDITIONS FOR TH INVESTIGATED BY THIS OFFICE ON-SITE WASTEWATER DISPOSA SIGNED THIS DAY OF	SOILS, PERCOLATION IS SUBDIVISION HAV AND ARE APPROVEE AL SYSTEMS.	MIENI Entry RATES, E BEEN And D FOR At Of Tr Recor	ber County Recorder No Fee Paid Filed For Record Recorded, ie Official Records, Page rded For: No Fee Paid For Recorder
ATTORNEY	DIRECTOR, WEBER-MORGAN	I HEALTH DEPARTME	ENT	Deputy.