


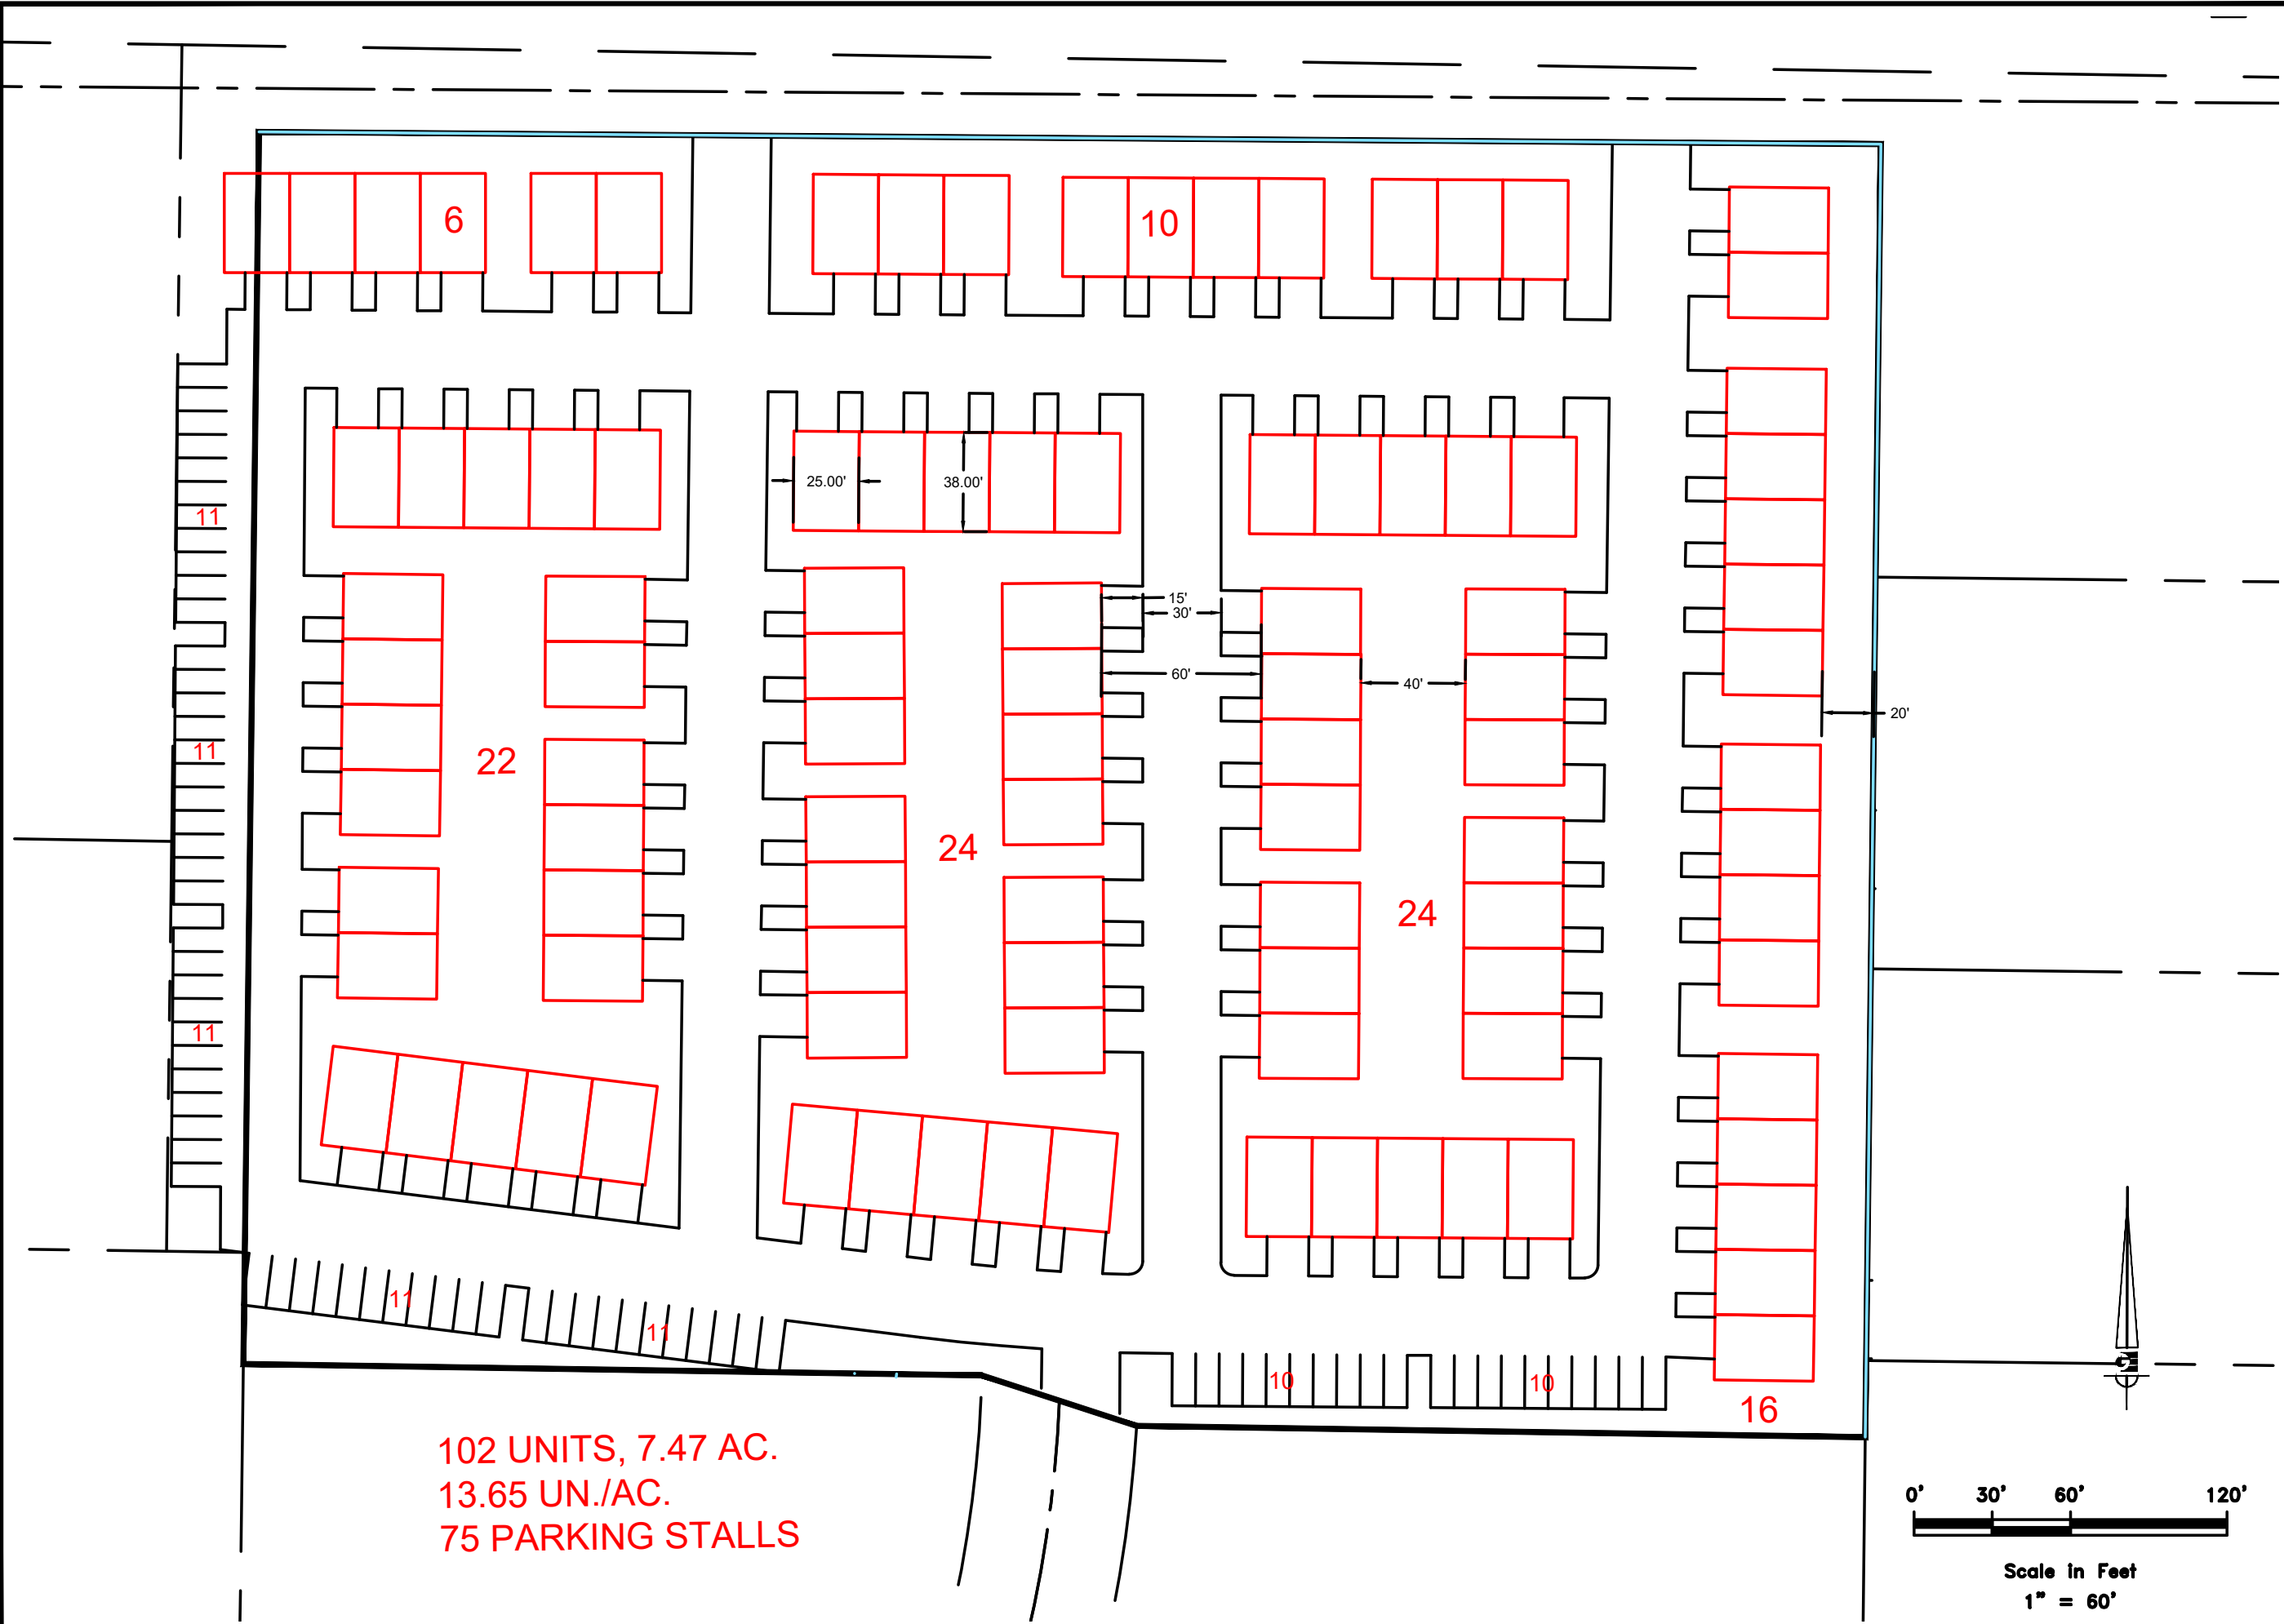

Revisions		Date	11-9-2023
Date	Description	Scale	1" = 60'
		Designed	JJS
		Drafted	JJS
		Checked	TMN

TOWN HOME CONCEPT
SUNCREST PHASE 4
2550 SOUTH 4700 WEST
WEBER COUNTY, UTAH



**GARDNER
ENGINEERING**
CIVIL • LAND PLANNING
MUNICIPAL • LAND SURVEYING

